



3" VERTICAL STORM RESISTANT DADE COUNTY HURRICANE LOUVER MODEL DC-3704

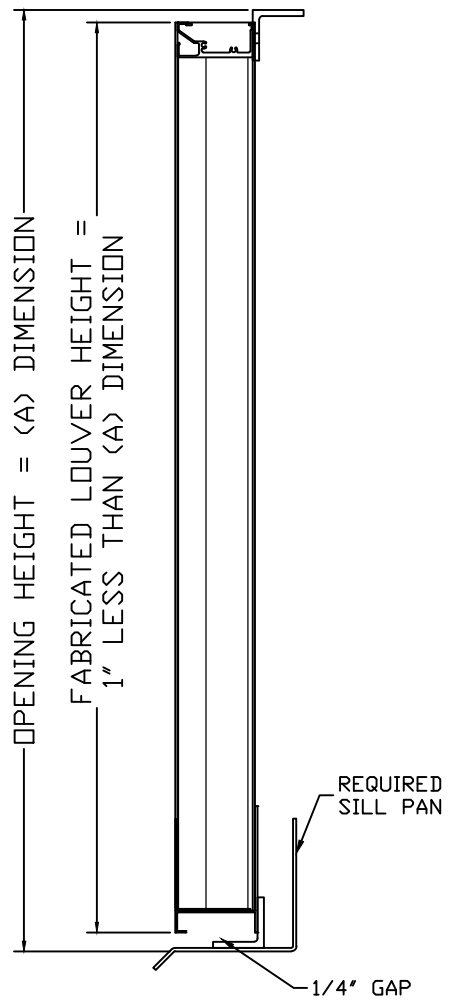

VERTICAL SECTION

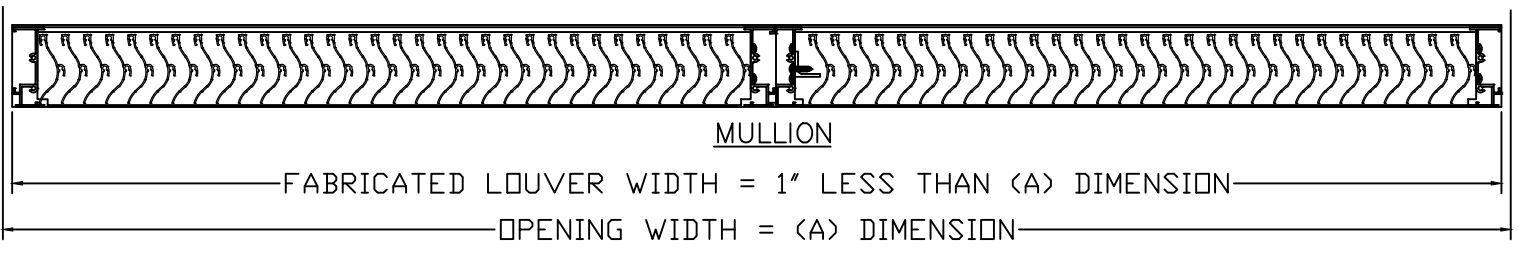

PLAN VIEW

PRELIMINARY DESIGN DETAIL
PENDING FINAL APPROVAL BY CS ENGINEERING