


Construction Specialties™
 49 MEEKER AVENUE, CRANFORD, NEW JERSEY
 PHONE: 1-800-631-7379 / FAX: 908-272-5844

PROJECT: AIRFOIL LUX
 TITLE: VERTICAL SYSTEM SECTION VIEW
 SCALE: 1 1/2" = 1'
 DRW BY: N SHRIRAM


REVISION:
 DATE: 01-24-2020
 SHEET: 1 OF 3
 DRW NO : RD-691-I

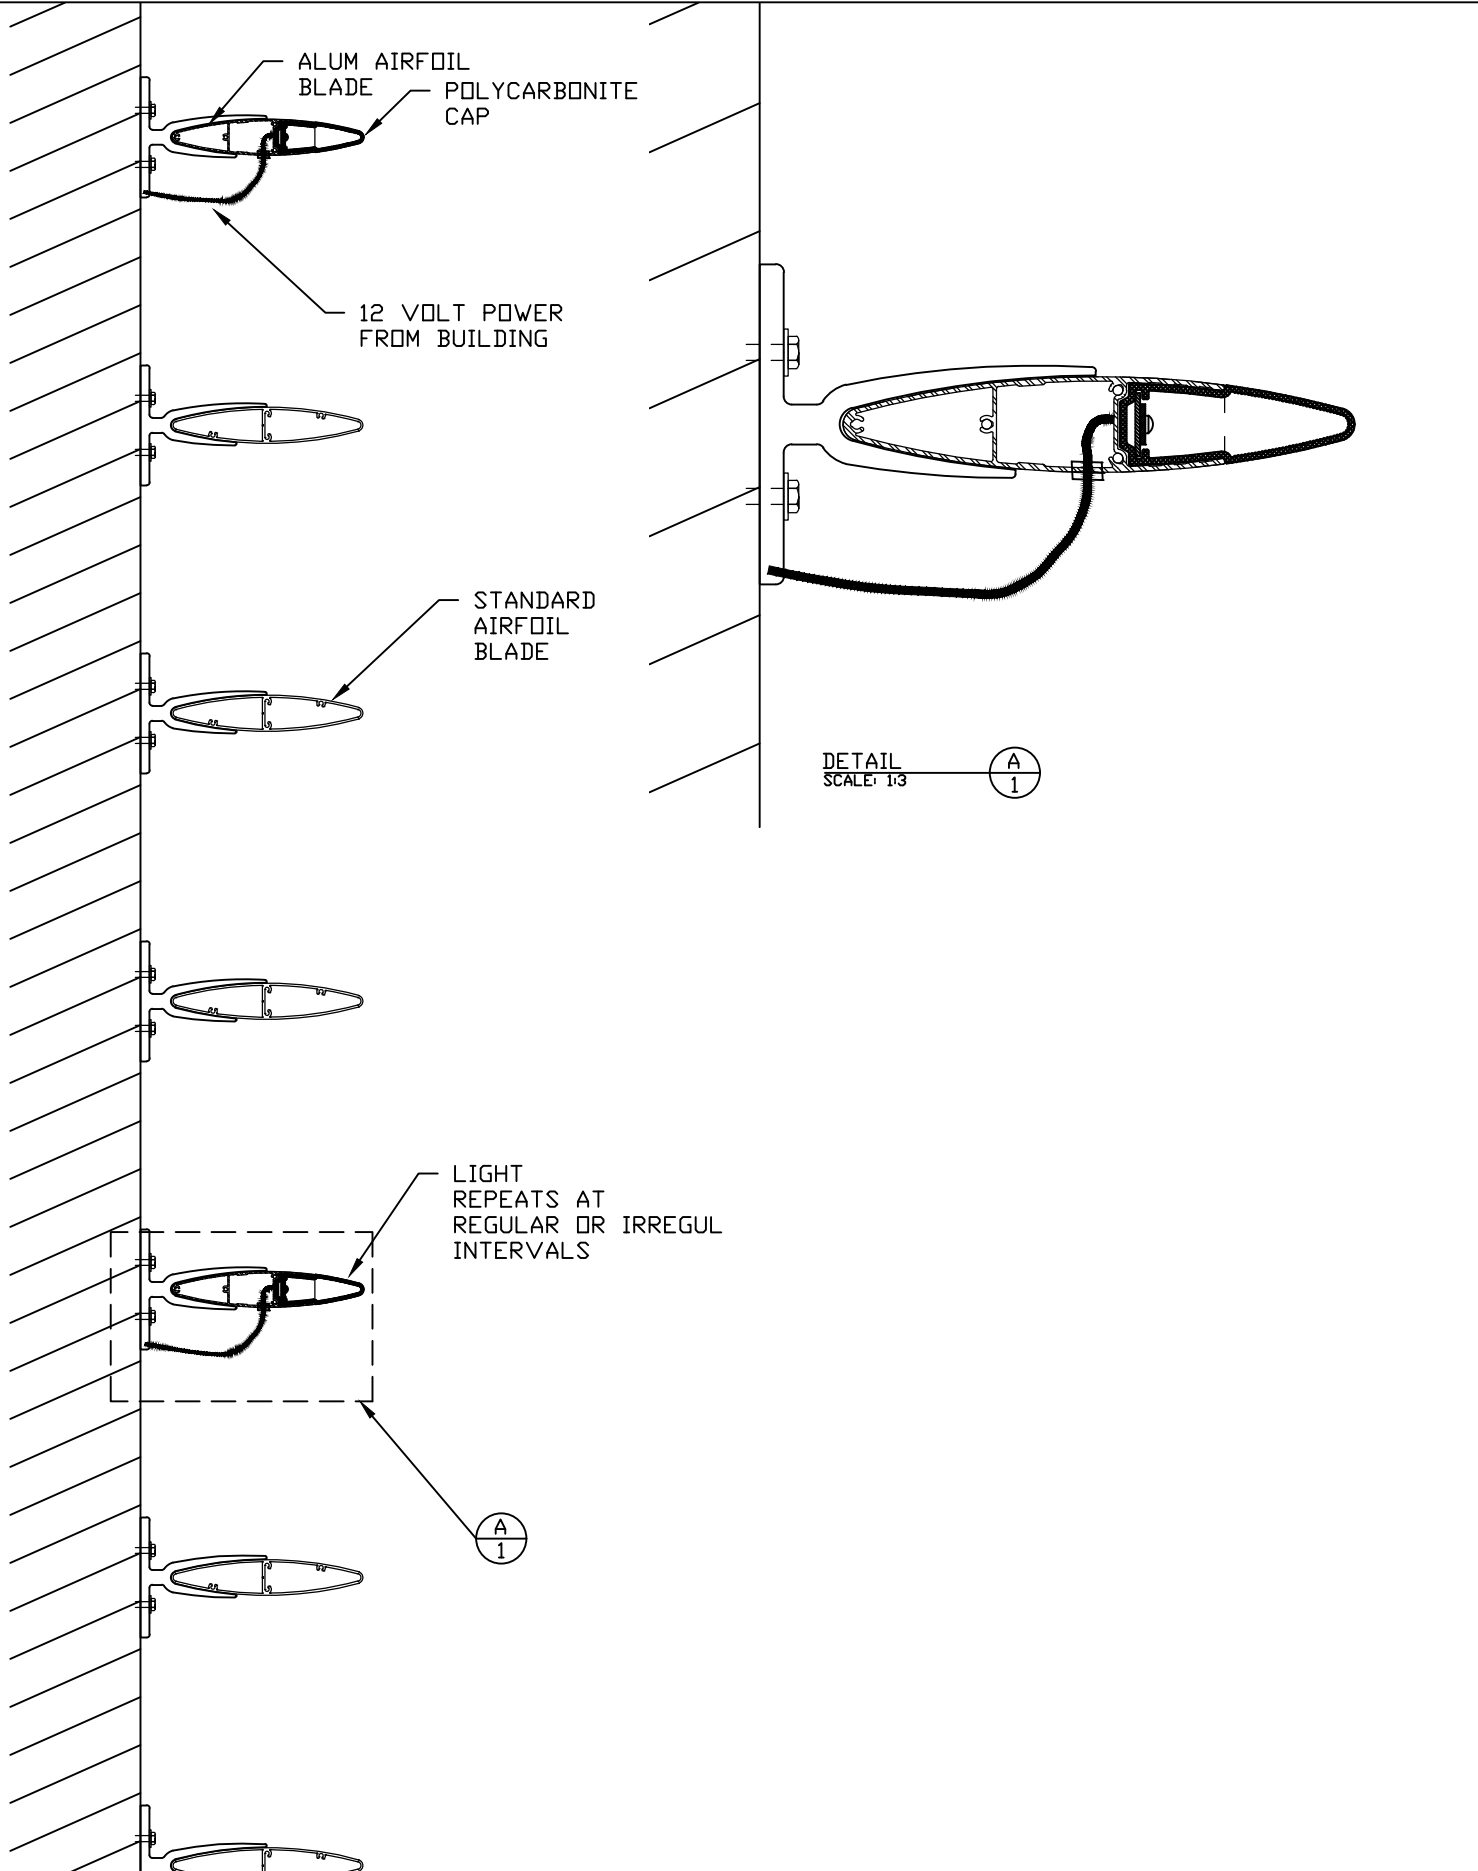

Construction Specialties™
 49 MEEKER AVENUE, CRANFORD, NEW JERSEY
 PHONE: 1-800-631-7379 / FAX: 908-272-5844

PROJECT: AIRFOIL LUX
 TITLE: VERTICAL SYSTEM SECTION VIEW
 SCALE: 1 1/2" = 1'
 DRW BY: N SHRIRAM

REVISION:
 DATE: 01-24-2020
 SHEET: 3 OF 3
 DRW NO : RD-691-I

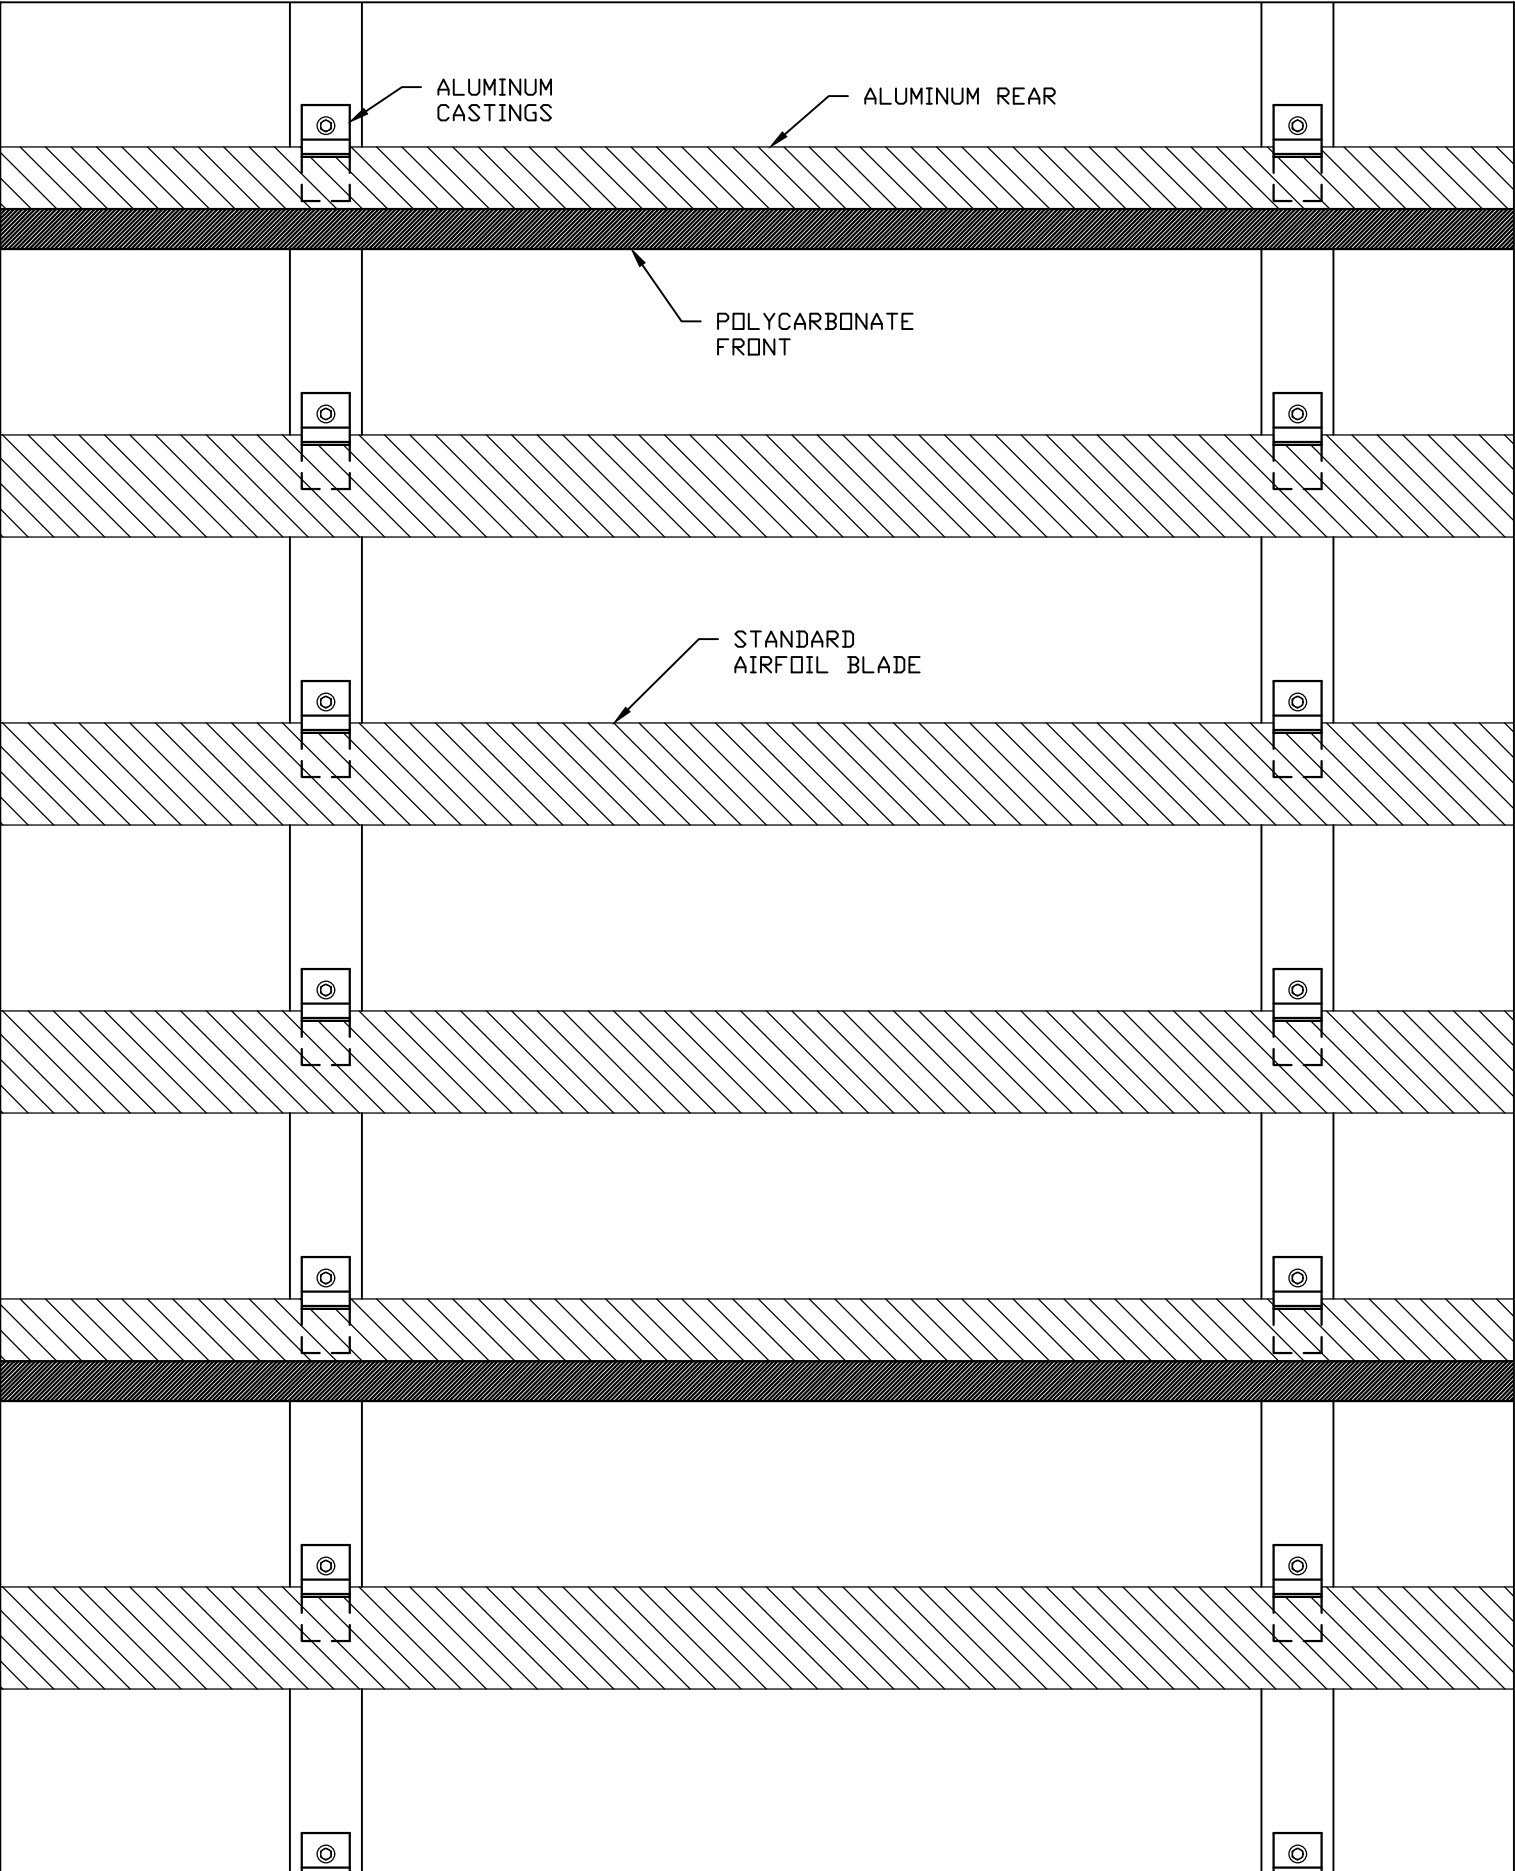

Construction Specialties™
 49 MEEKER AVENUE, CRANFORD, NEW JERSEY
 PHONE: 1-800-631-7379 / FAX: 908-272-5844

PROJECT: AIRFOIL LUX	REVISION:
TITLE: VERTICAL SYSTEM ELEVATION	DATE: 7-19-11
SCALE: 1 1/2" = 1'	SHEET: 2 OF 3
DRW BY:	DRW NO : RD-601-2