


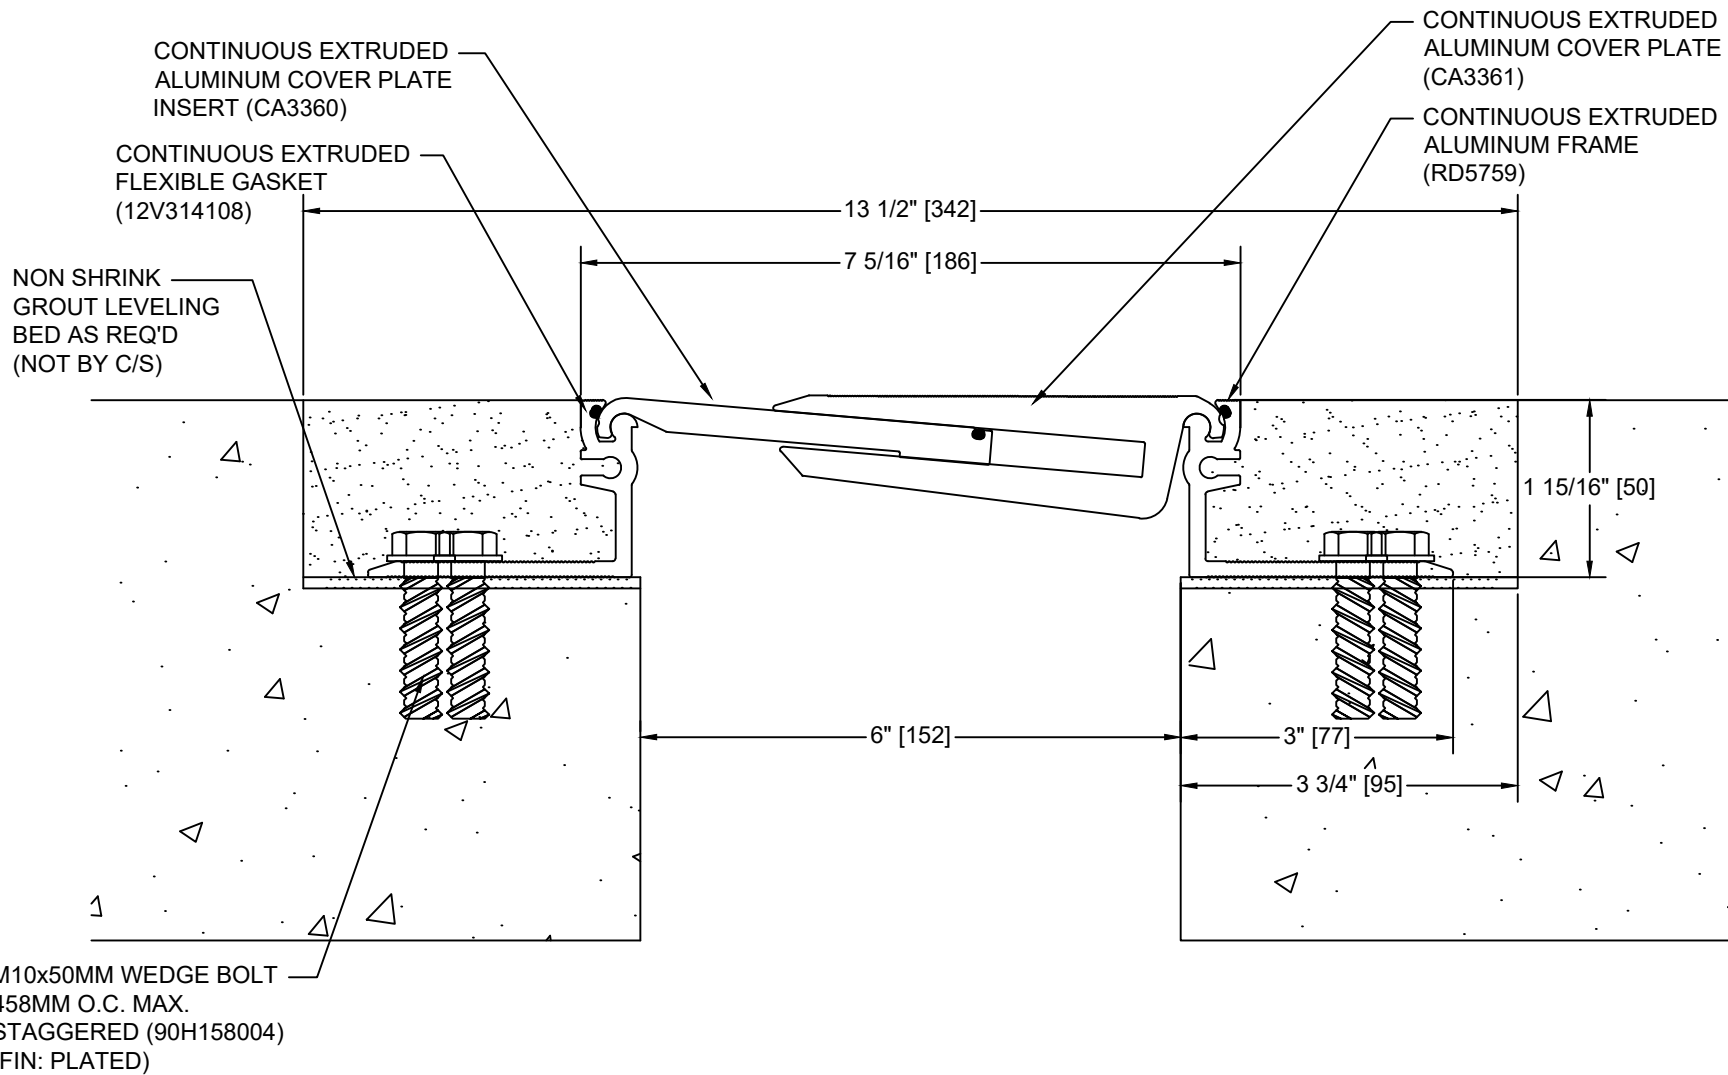

APF-600X200



Construction Specialties

Unit 6, 26-32 Cosgrove Rd Enfield NSW 2136 Australia
Phone 1300 272 602 / Fax 1300 247 407
www.c-sgroup.com.au

PROJECT:

SCALE: SCALED TO FIT

CUSTOMER:

DATE: 09.08.19

LOCATION:

JOB NO.:

DRAWN BY: HS

SHEET NO.: