


SINGLE DRAINABLE LOUVER MODEL A6097H

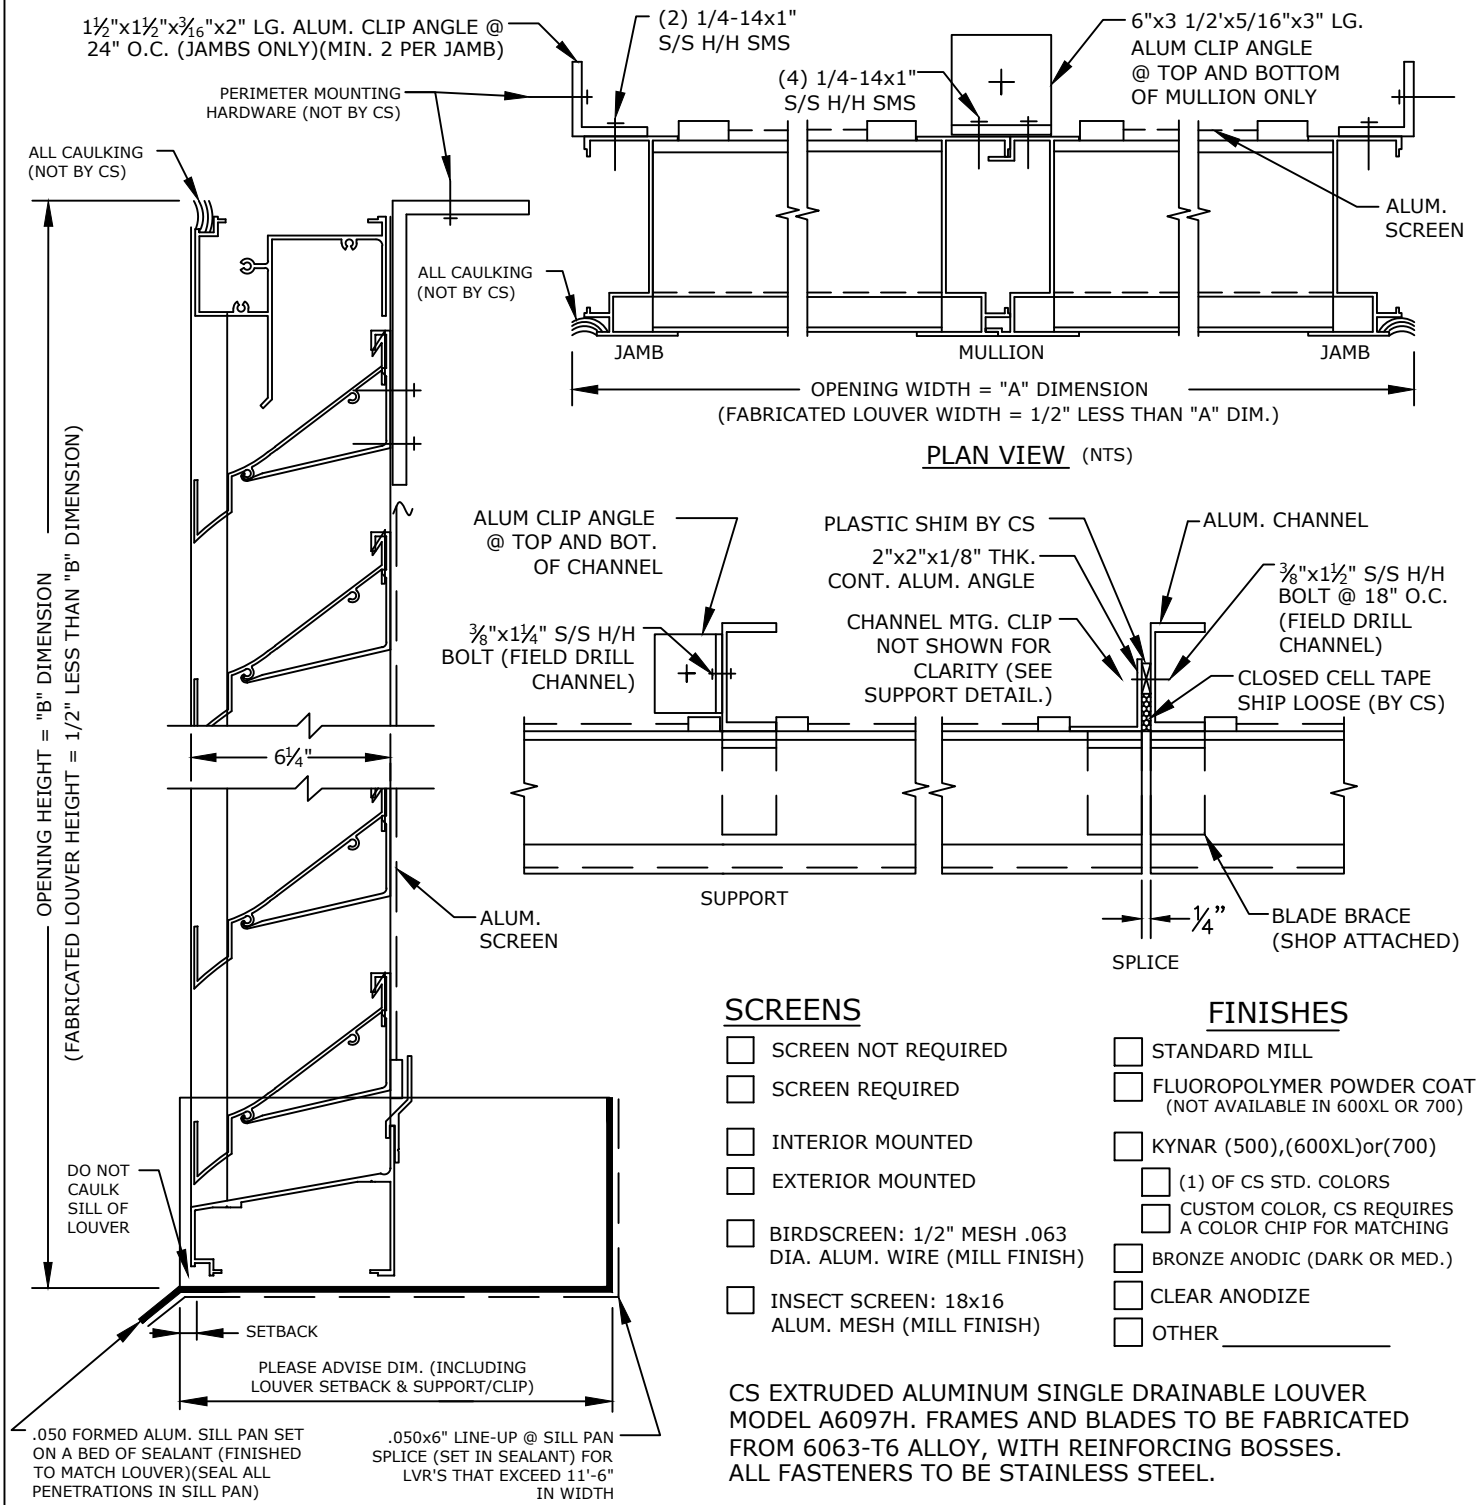

| MARK | QTY. | "A" DIM. | "B" DIM. | # OF MULLIONS | # OF SPLICES | # OF SUPP'S | LOUVER LOCATION | REMARKS |
|------|------|----------|----------|---------------|--------------|-------------|-----------------|---------|
| | | | | | | | | |
| | | | | | | | | |
| | | | | | | | | |
| | | | | | | | | |

| | | |
|--|-----------|-----------|
| Construction Specialties, Inc. 3 Werner Way Lebanon, New Jersey 08833 (800) 233-8493 | PROJECT: | DRAWN BY: |
| | CUSTOMER: | DATE: |
| | ARCH'T: | DWG. NO: |
| | AGENT: | SHEET OF |