


PROJECT: AIRFOIL LUX	REVISION: 2	7-9-2020
TITLE: SECTION VIEW	DATE:	
SCALE: 1 1/2" = 1'	SHEET: 1 OF 3	
DRW BY: J BLAKE	DRW NO :	RD-691-3


CS Construction Specialties™
 49 MEEKER AVENUE, CRANFORD, NEW JERSEY
 PHONE: 1-800-631-7379 / FAX: 908-272-5844

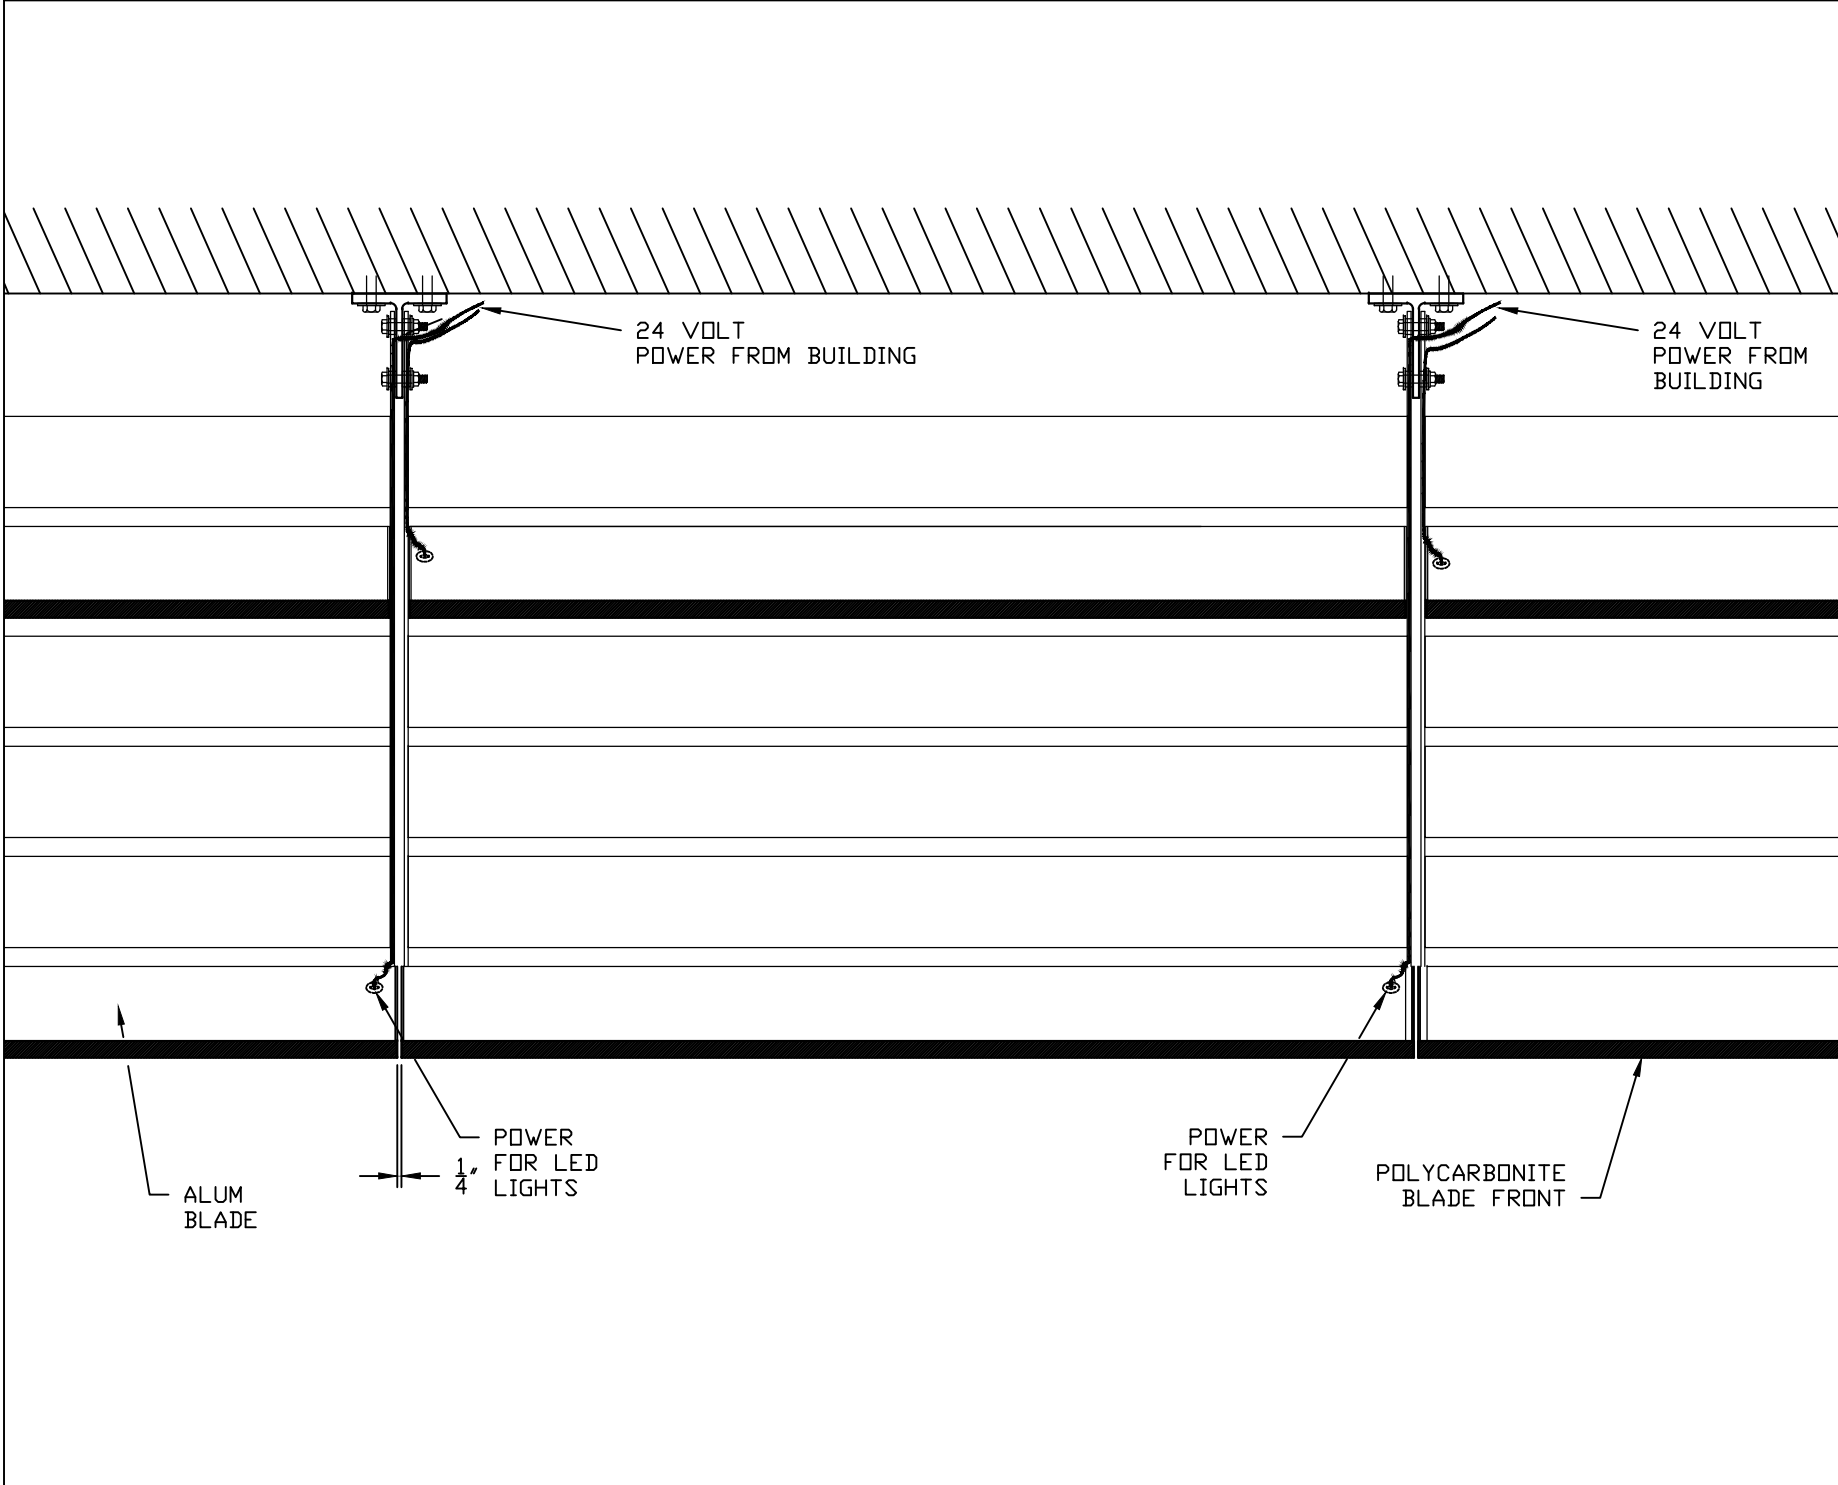

REVISION: 2	7-9-2020
DATE: 7-19-11	
SHEET: 2 OF 3	
DRW NO : RD-691-4	
PROJECT: AIRFOIL LUX	
TITLE: PLAN VIEW	
SCALE: 1" = 1'	
DRW BY: J BLAKE	

CS

Construction Specialties™
 49 MEEKER AVENUE, CRANFORD, NEW JERSEY
 PHONE: 1-800-631-7379 / FAX: 908-272-5844

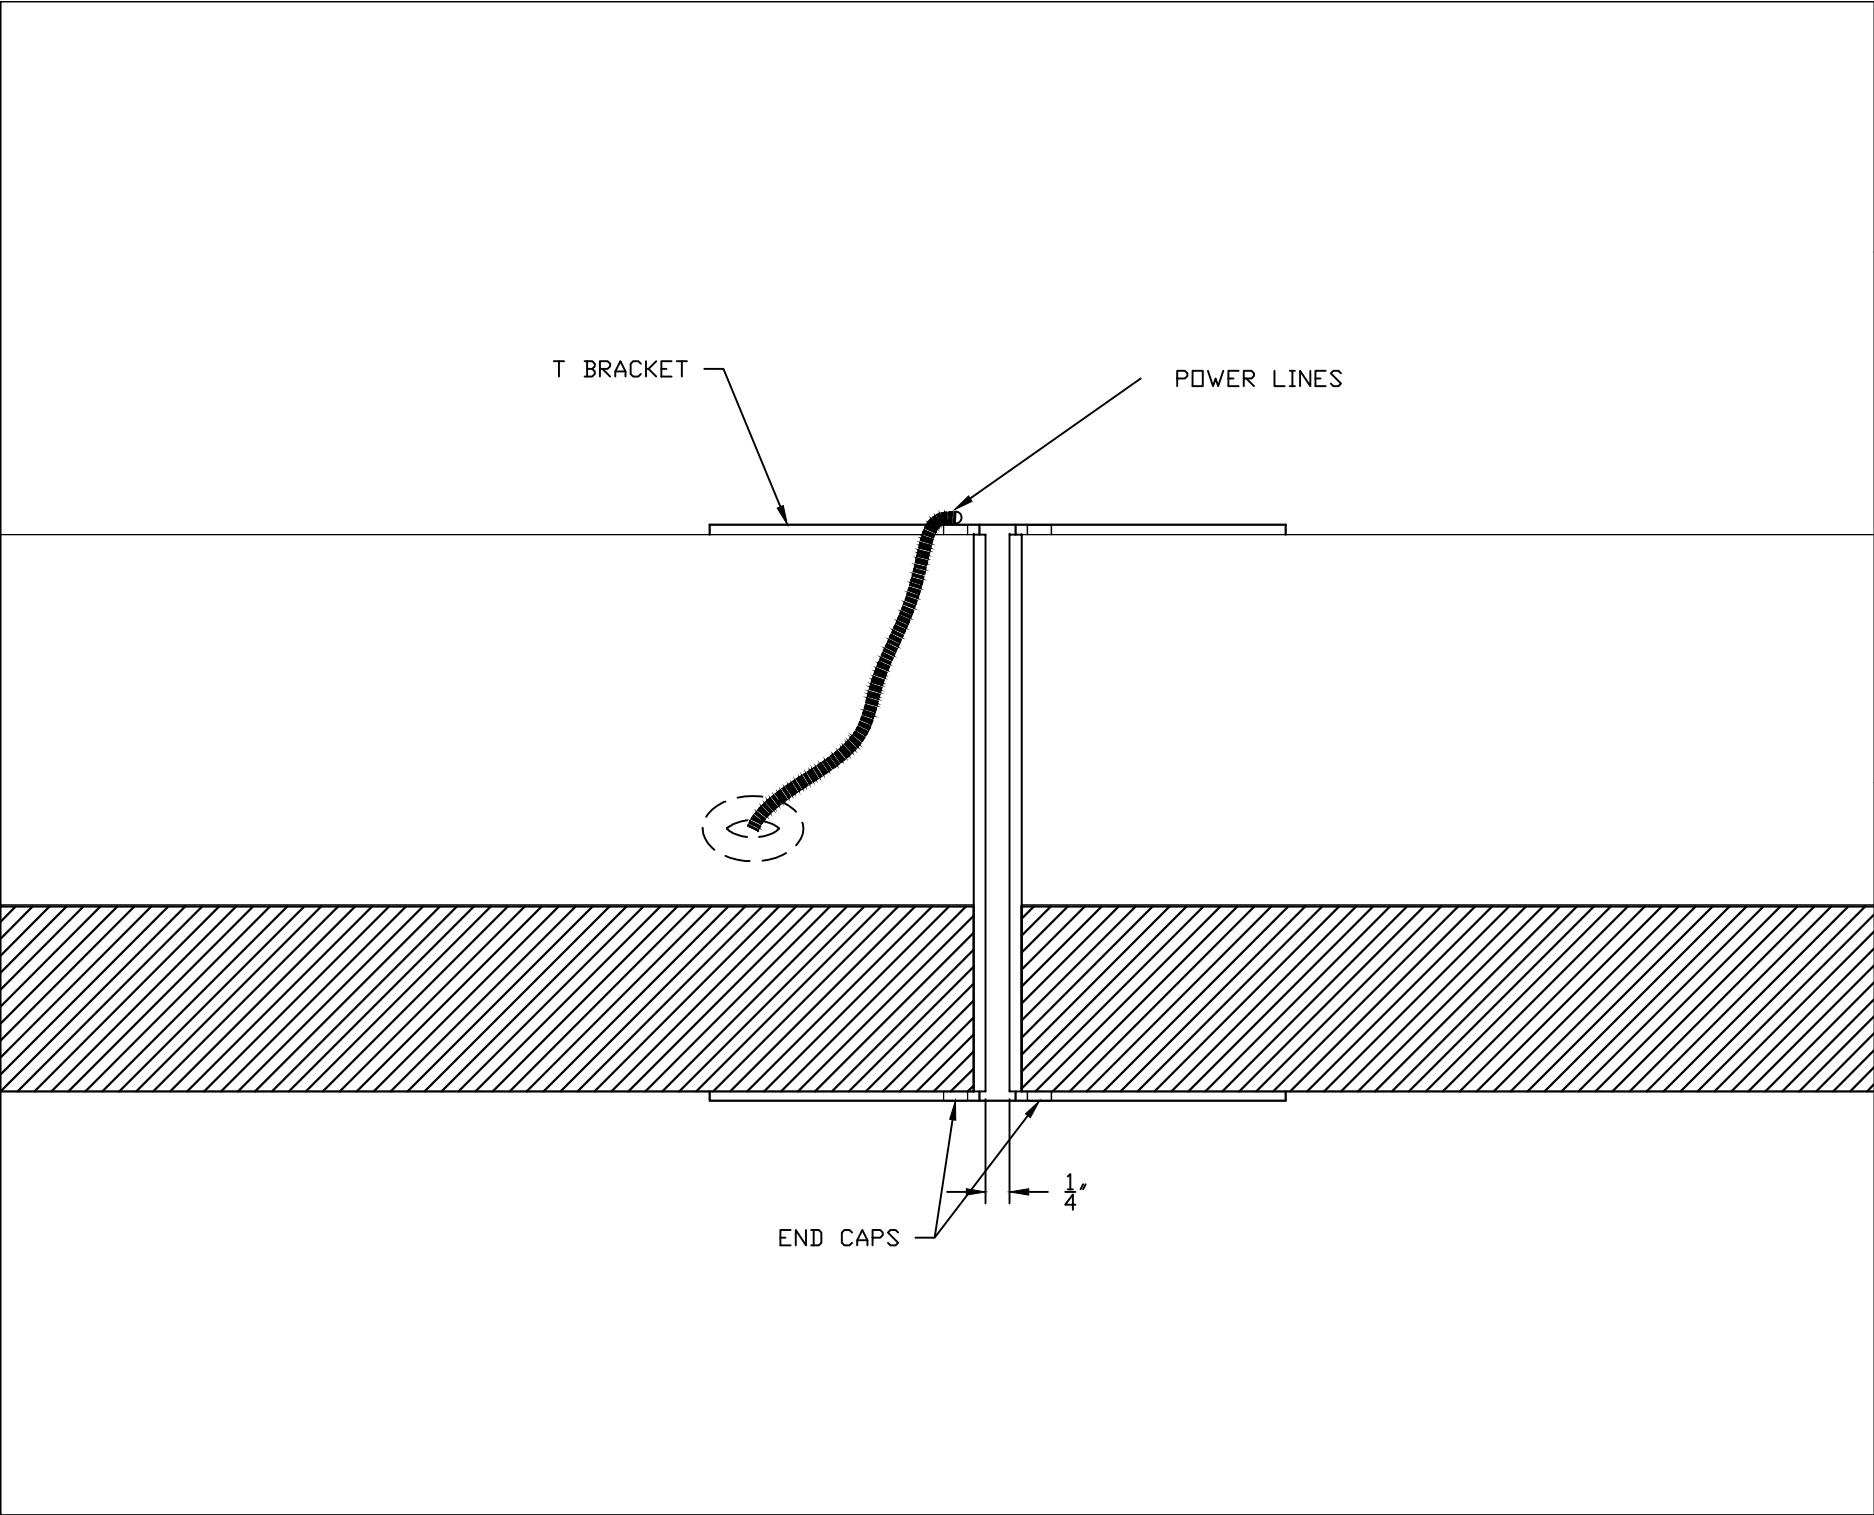

PROJECT: AIRFOIL LUX	REVISION: 2 7-9-2020
TITLE: FRONT VIEW	DATE:
SCALE: HALF SCALE	SHEET: 3 OF 3
DRW BY: J BLAKE	DRW NO : RD-



Construction Specialties™
49 MEEKER AVENUE, CRANFORD, NEW JERSEY
PHONE: 1-800-631-7379 / FAX: 908-272-5844