


HIGH PERFORMANCE ARCHITECTURAL LINE LOUVER MODEL A6085

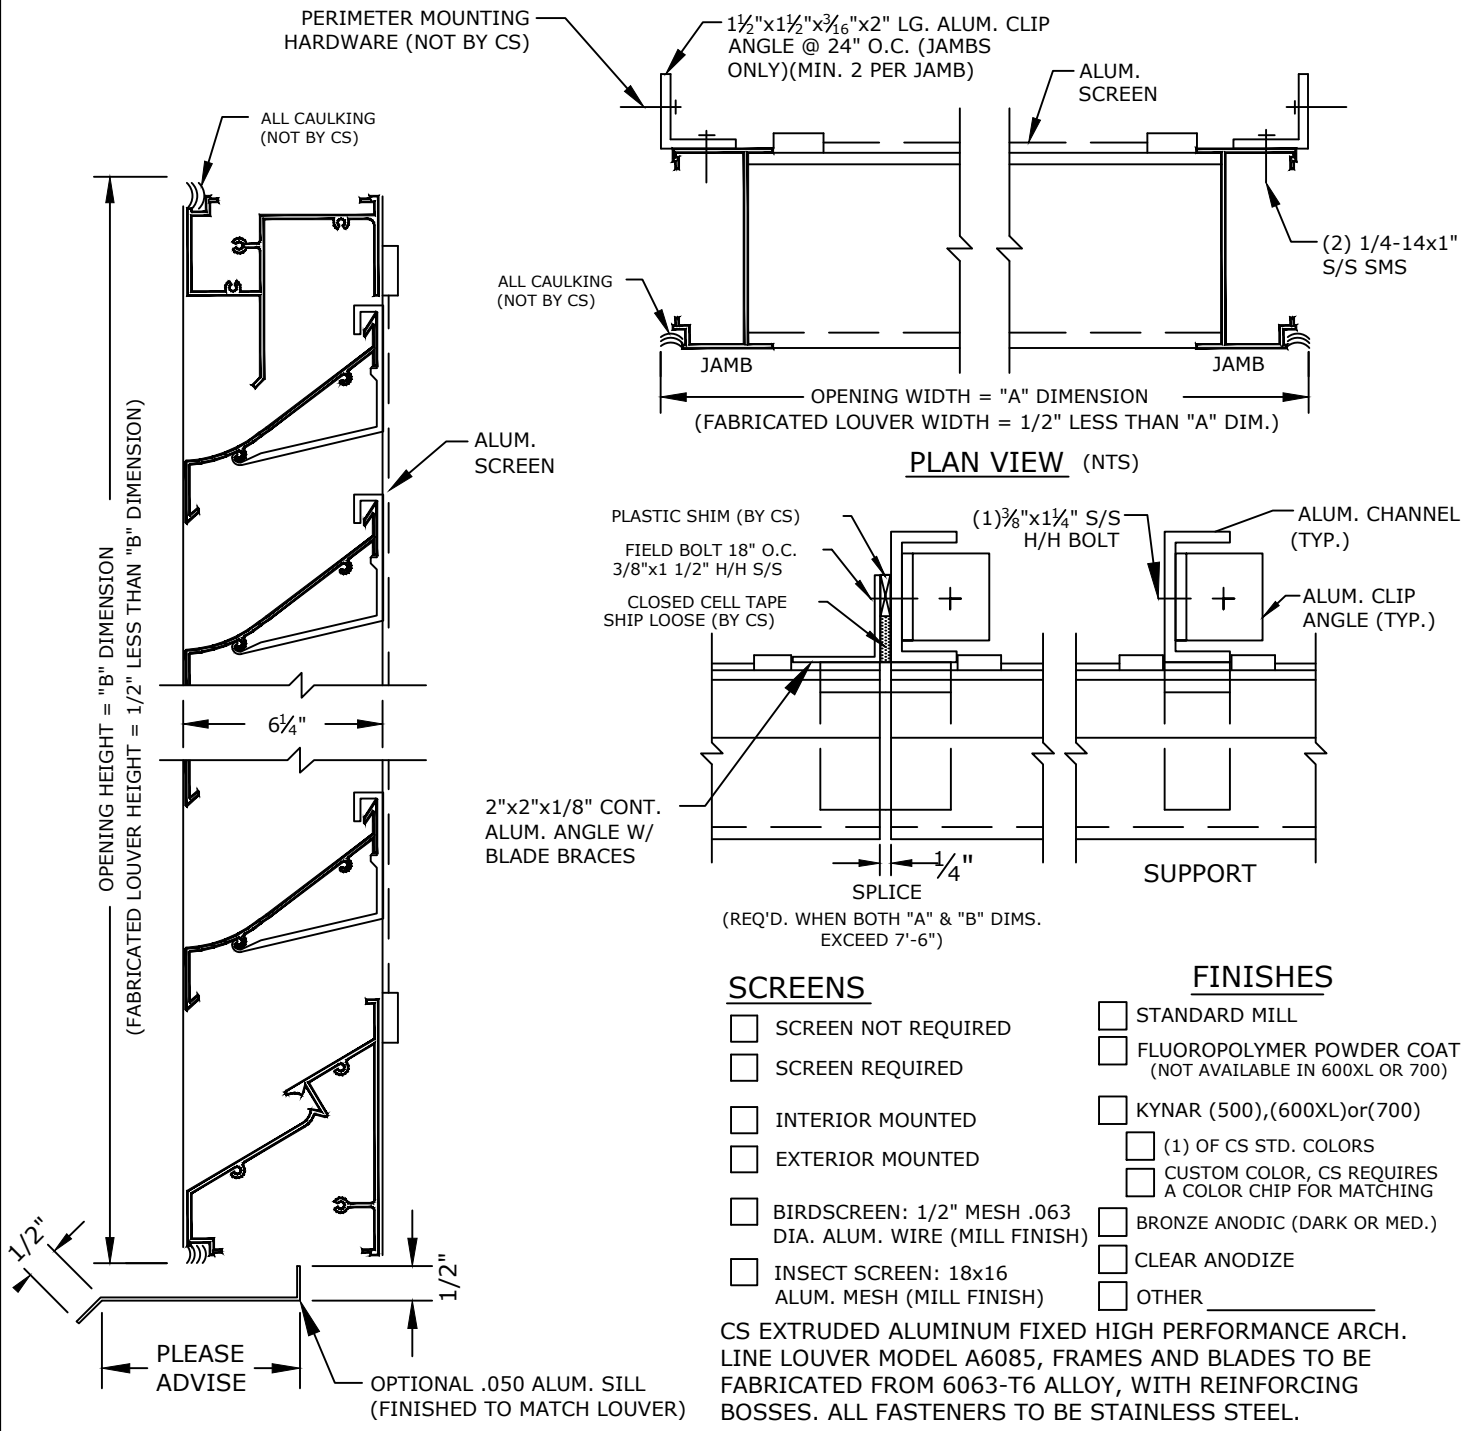

UNSUPPORTED BLADE LENGTH = @ PSF.

MARK	QTY.	"A" DIM.	"B" DIM.	NUMBER OF SPLICES	NUMBER OF SUPPORTS	LOUVER LOCATION	REMARKS

Construction Specialties, Inc. 3 Werner Way Lebanon, New Jersey 08833 (800) 233-8493	PROJECT:	DRAWN BY:
	CUSTOMER:	DATE:
	ARCH'T:	DWG. NO:
	AGENT:	SHEET OF