


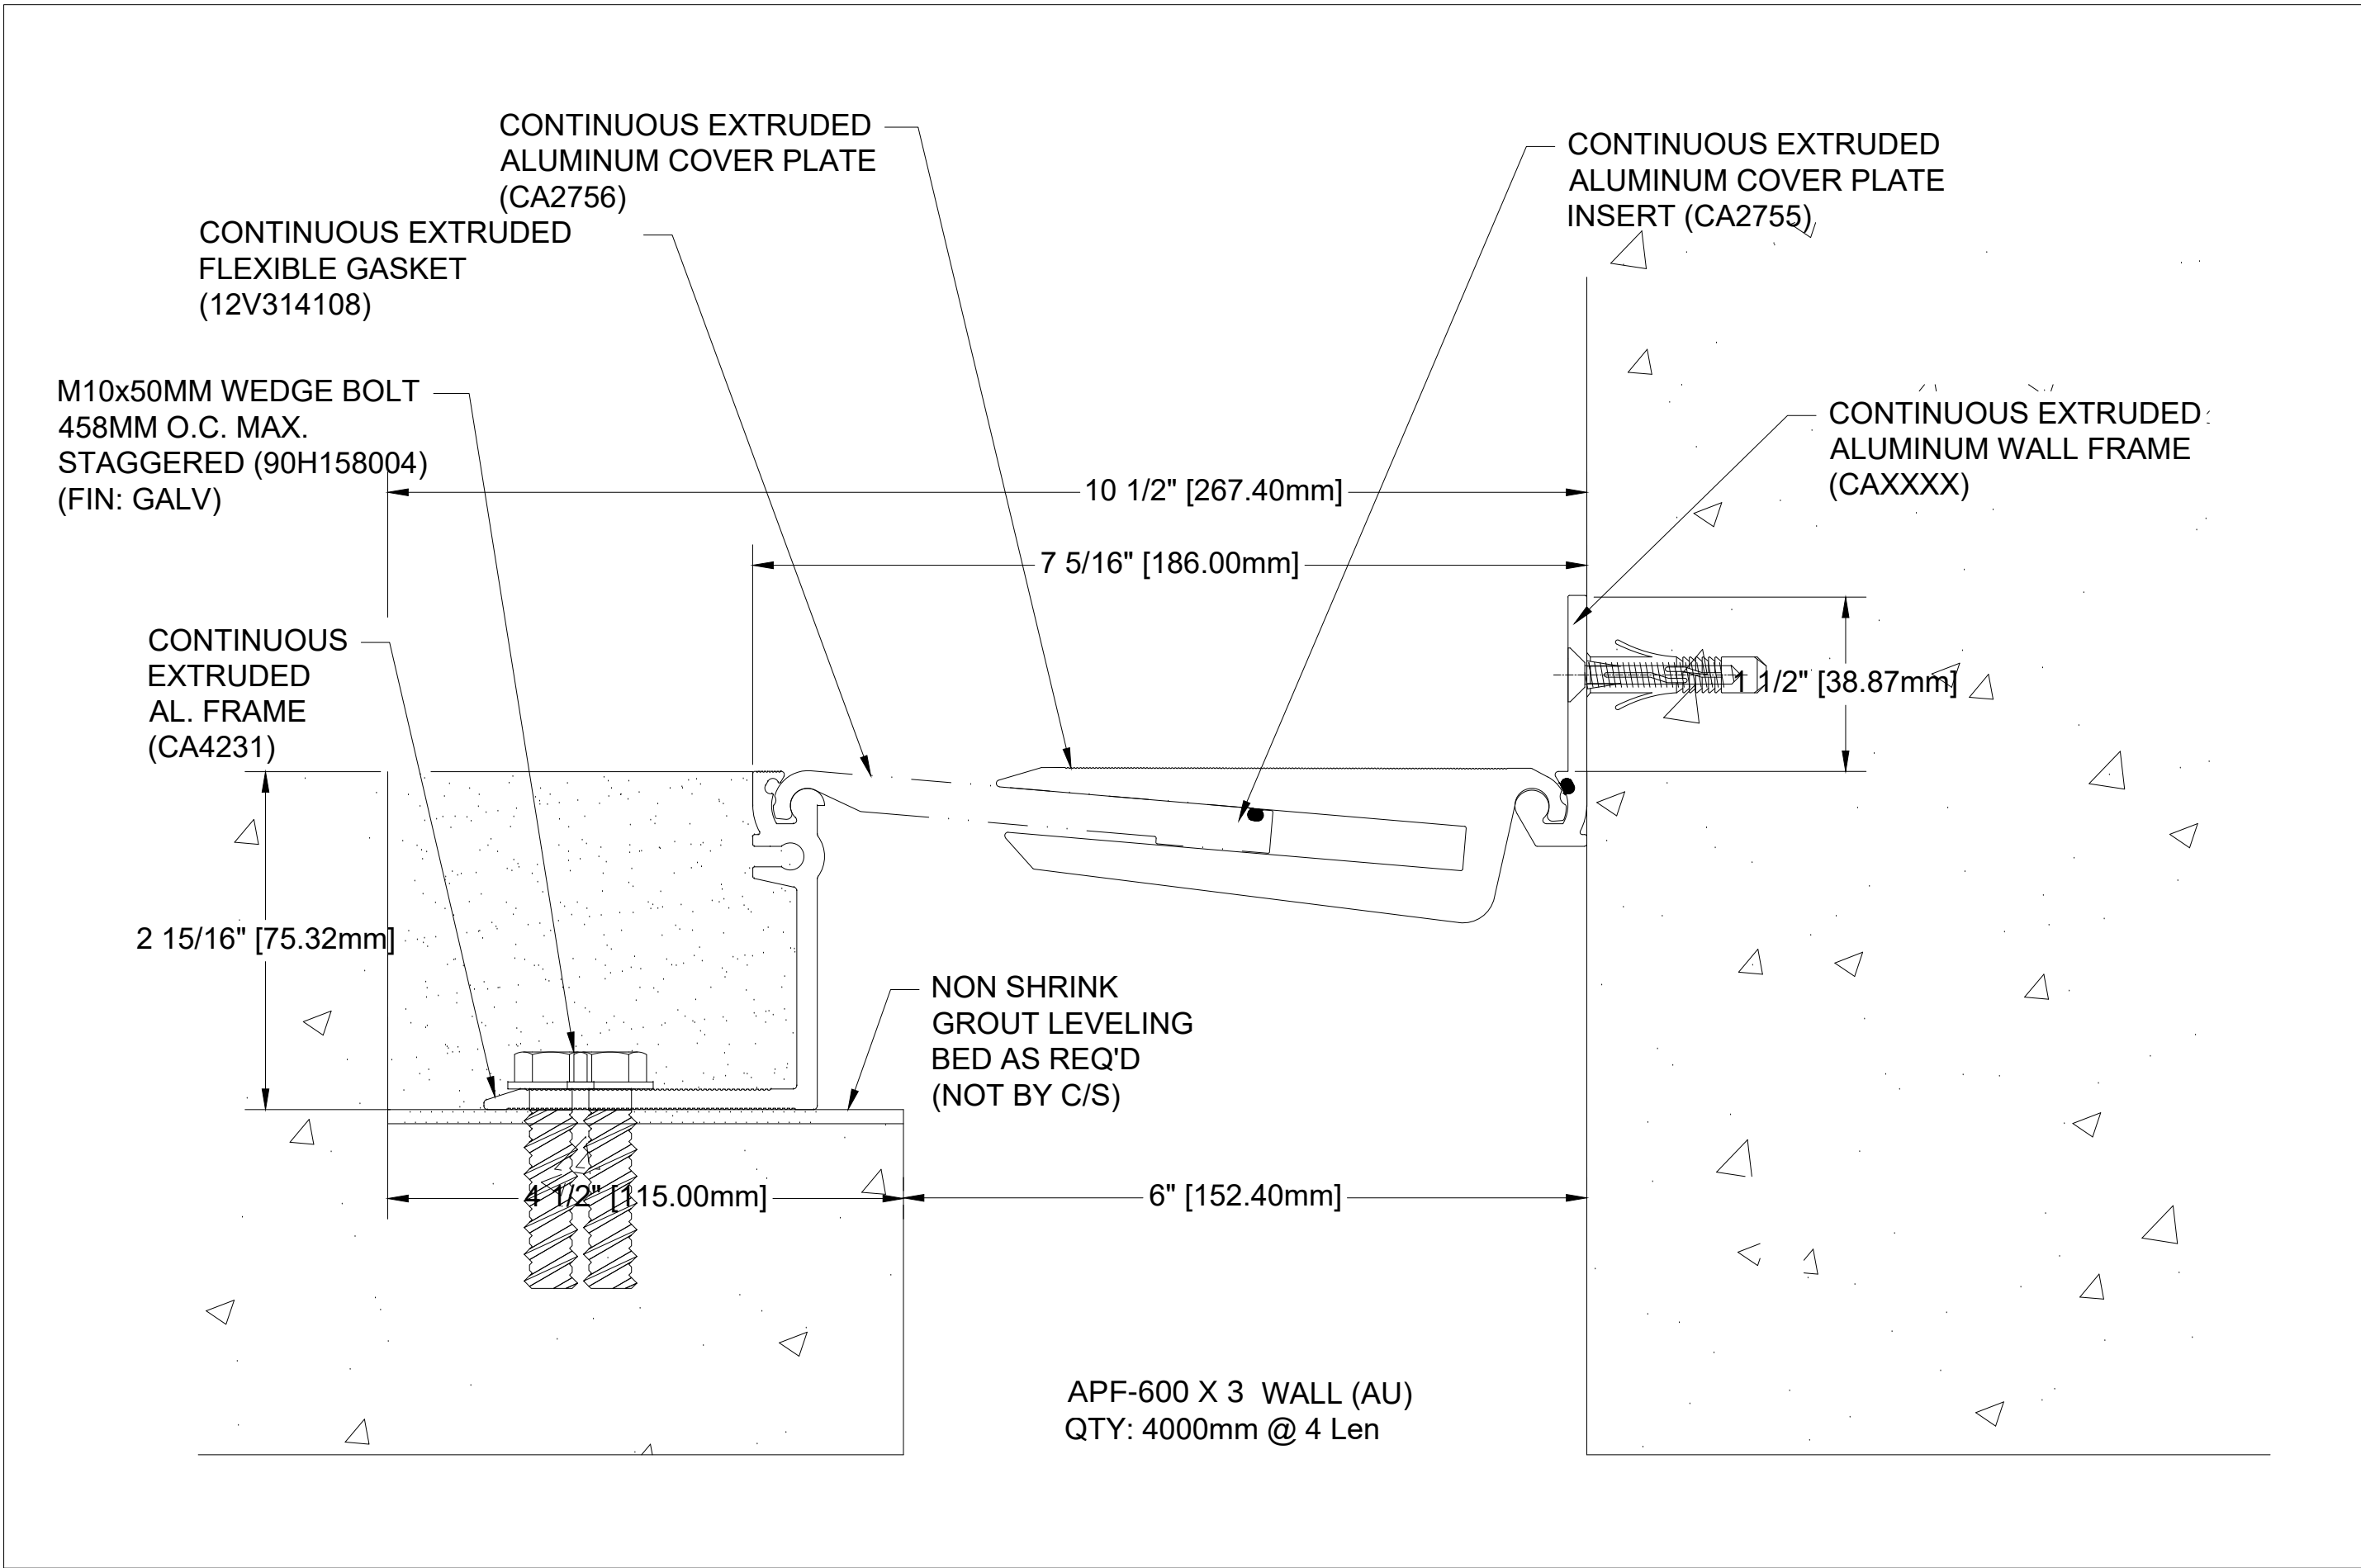

Construction Specialties

Unit 6, 26-32 Cosgrove Rd Enfield NSW 2136 Australia
Phone 1300 272 602 / Fax 1300 247 407
www.c-sgroup.com.au

PROJECT:

CUSTOMER:

LOCATION:

DRAWN BY: OW

SCALE: SCALED TO FIT

DATE: 30.05.23

JOB NO.:

SHEET NO.: