


COLOR: \_\_\_\_\_  
 HANDRAIL WOOD SPECIES: \_\_\_\_\_  
 HANDRAIL WOOD FINISH: \_\_\_\_\_  
 COLOR TO BE SELECTED FROM ONE OF CS STANDARD FINISHES.

TOTAL L/F REQ'D	LEFT END CAPS	RIGHT END CAPS

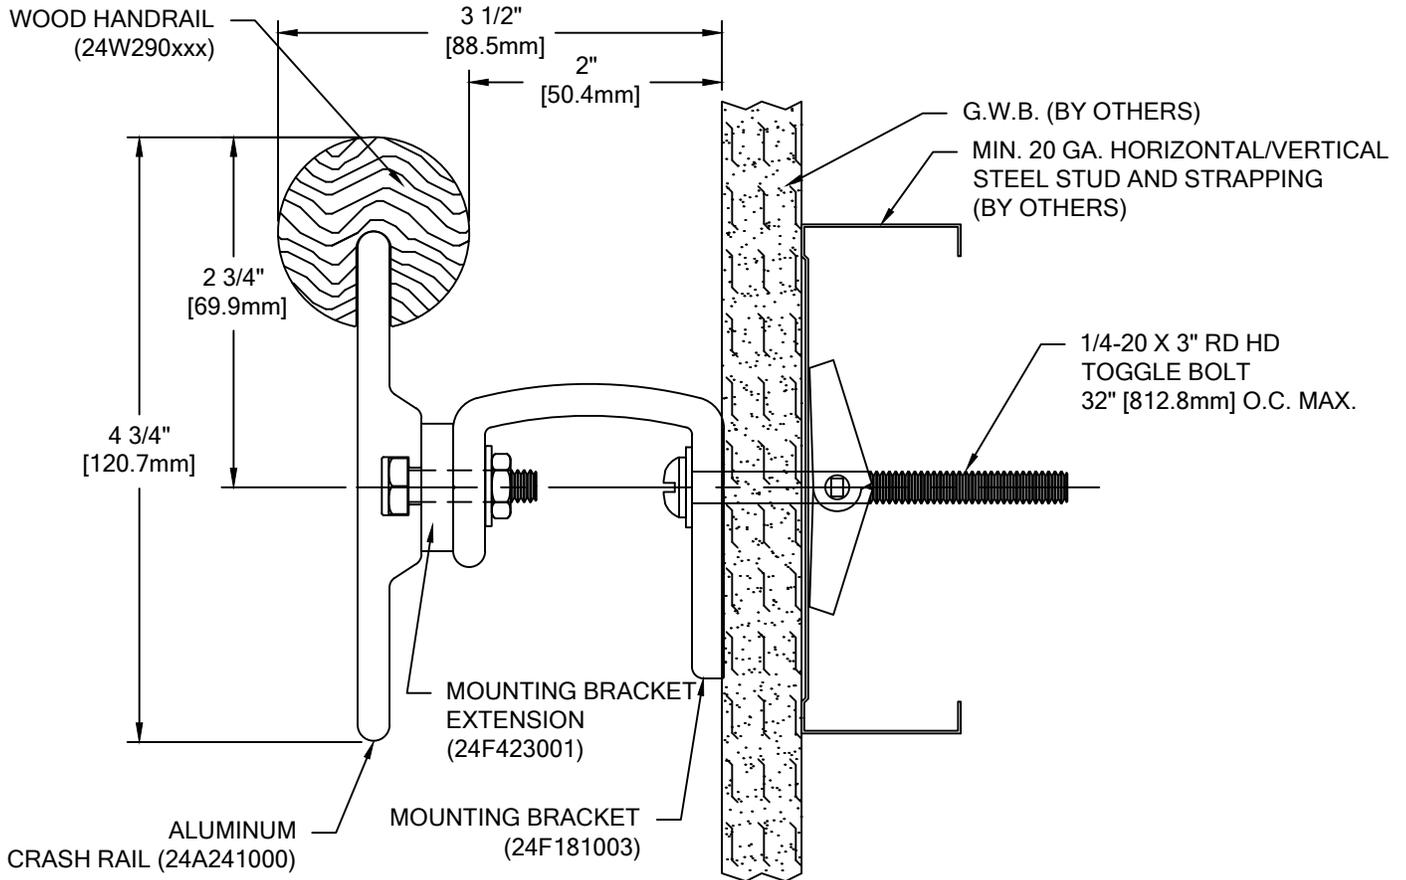

## HRW-32A-INT

WALL CONDITION	SPECIFIED FASTENER	DRILL DIAMETERS		CS PART NUMBER
		WALL	RETAINER	
STEEL STUD/GYPSUM WALL	1/4-20 X 3" ROUND HEAD BOLT/TOGGLE WING	3/4"	N/A	90H045002
CONCRETE/CONCRETE BLOCK	#14 X 4" SS PHILLIPS ROUND HEAD ALL-PURPOSE SCREW	7/32"	N/A	90H225006
WOOD STUD/GYPSUM WALL	#14 X 4" SS PHILLIPS ROUND HEAD ALL-PURPOSE SCREW	7/32"	N/A	90H225006

 <p>Hughesville, PA   800.233.8493   570.546.5941        Mississauga, ON   888.895.8955   905.274.3611  <a href="http://www.c-sgroup.com">www.c-sgroup.com</a></p> <p>© Copyright 2017 Construction Specialties, Inc.</p>	<b>PROJECT:</b>	<b>REVISION:</b>
	<b>JOB NO.:</b>	<b>F&amp;F:</b>
	<b>CUSTOMER:</b>	
	<b>REP:</b>	<b>DATE:</b>
	<b>DRAWN BY:</b>	<b>SHEET NO:</b>