

AVAILABLE COLORS:

108 BLACK	270 GREIGE
136 GRAY	232 WHITE

CUSTOM COLORS ARE AVAILABLE AT AN ADDITIONAL CHARGE, SUBJECT TO MINIMUM QUANTITIES.

CONTINUOUS EXTRUDED ALUMINUM FRAME (12A350008)

FRAME CONCEALED BY FEATHERED JOINT COMPOUND (NOT BY C/S)

WALL (NOT BY C/S)


#8x2" TEK SCREW 18" O.C. (90H091002) (FIN: PLATED)

18 1/2" TURNBAR ASSEMBLY 18" O.C. (12F152005)

CONTINUOUS EXTRUDED ALUMINUM CENTER MULLION (12A339001)

CONTINUOUS EXTRUDED FLEXIBLE PRIMARY SEAL (12V158xxx)

CONTINUOUS EXTRUDED ALUMINUM FRAME (12A349008)

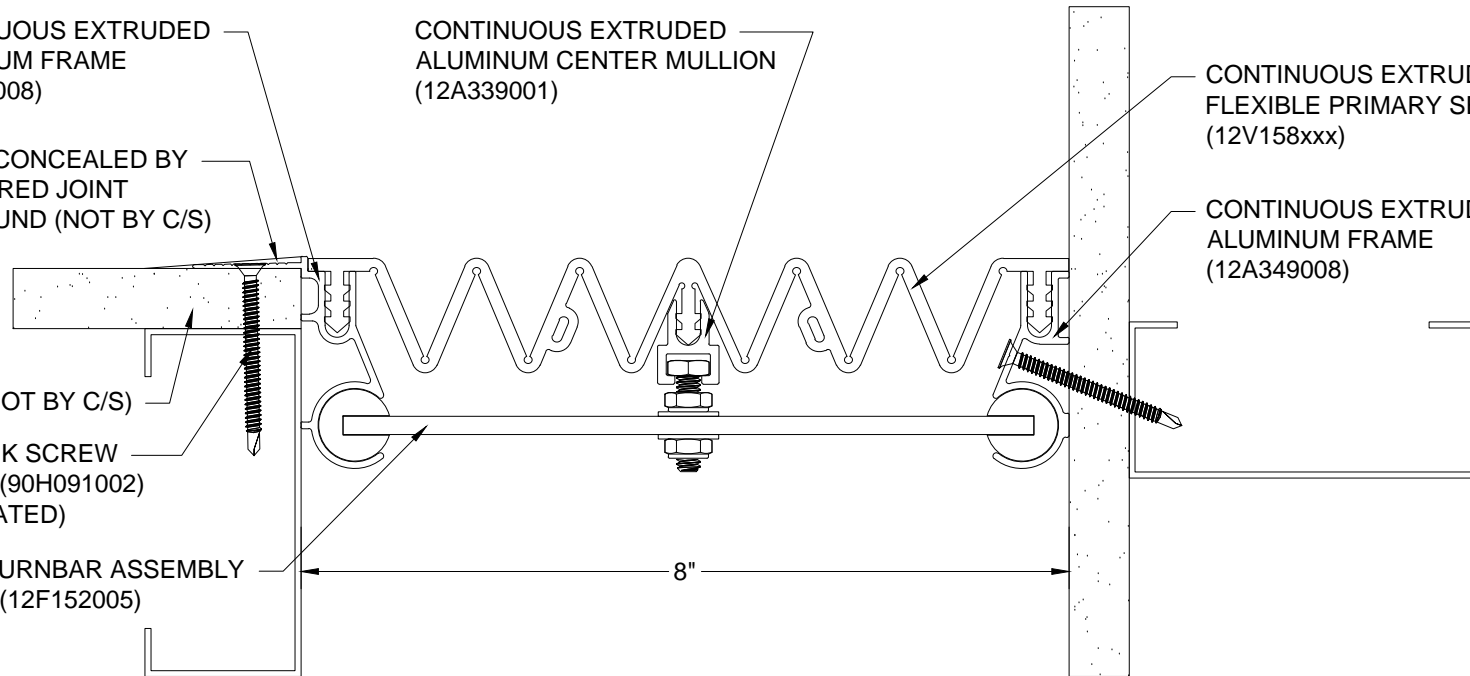

Model: FWSC-800



Construction Specialties
www.c-sgroup.com

6696 Route 405 Highway, Muncy, PA 17756
Phone: (800) 233-8493 / Fax: (570) 546-8022

895 Lakefront Promenade, Mississauga, Ontario L5E 2C2 Canada
Phone: (888) 895-8955 / Fax: (905) 274-6241



DISCLAIMER:

This document is the property of Construction Specialties, Inc. and contains confidential proprietary information that is not to be disclosed to third parties and is not to be used without approval in writing from Construction Specialties, Inc.

PROJECT:	SCALE: 1:2
CUSTOMER:	DATE:
LOCATION:	JOB NO.:
DRAWN BY:	SHEET NO.: