


COLOR:
HANDRAIL: _____
BRACKETS: _____
***END CAPS:** _____
 COLOR TO BE SELECTED FROM ONE OF CS STANDARD COLORS.
 *OPTIONAL STAINLESS STEEL END CAPS AND INSIDE/OUTSIDE CORNERS ALSO AVAILABLE.
 *STAINLESS STEEL END CAPS AND INSIDE/OUTSIDE CORNERS ARE AVAILABLE WITH AN OPTIONAL POWDER COAT FINISH. PLEASE ADVISE POWDER COAT FINISH IF REQUIRED.

TOTAL L/F REQ'D	LEFT END CAPS	RIGHT END CAPS	I.S.C./ O.S.C. REQ'D

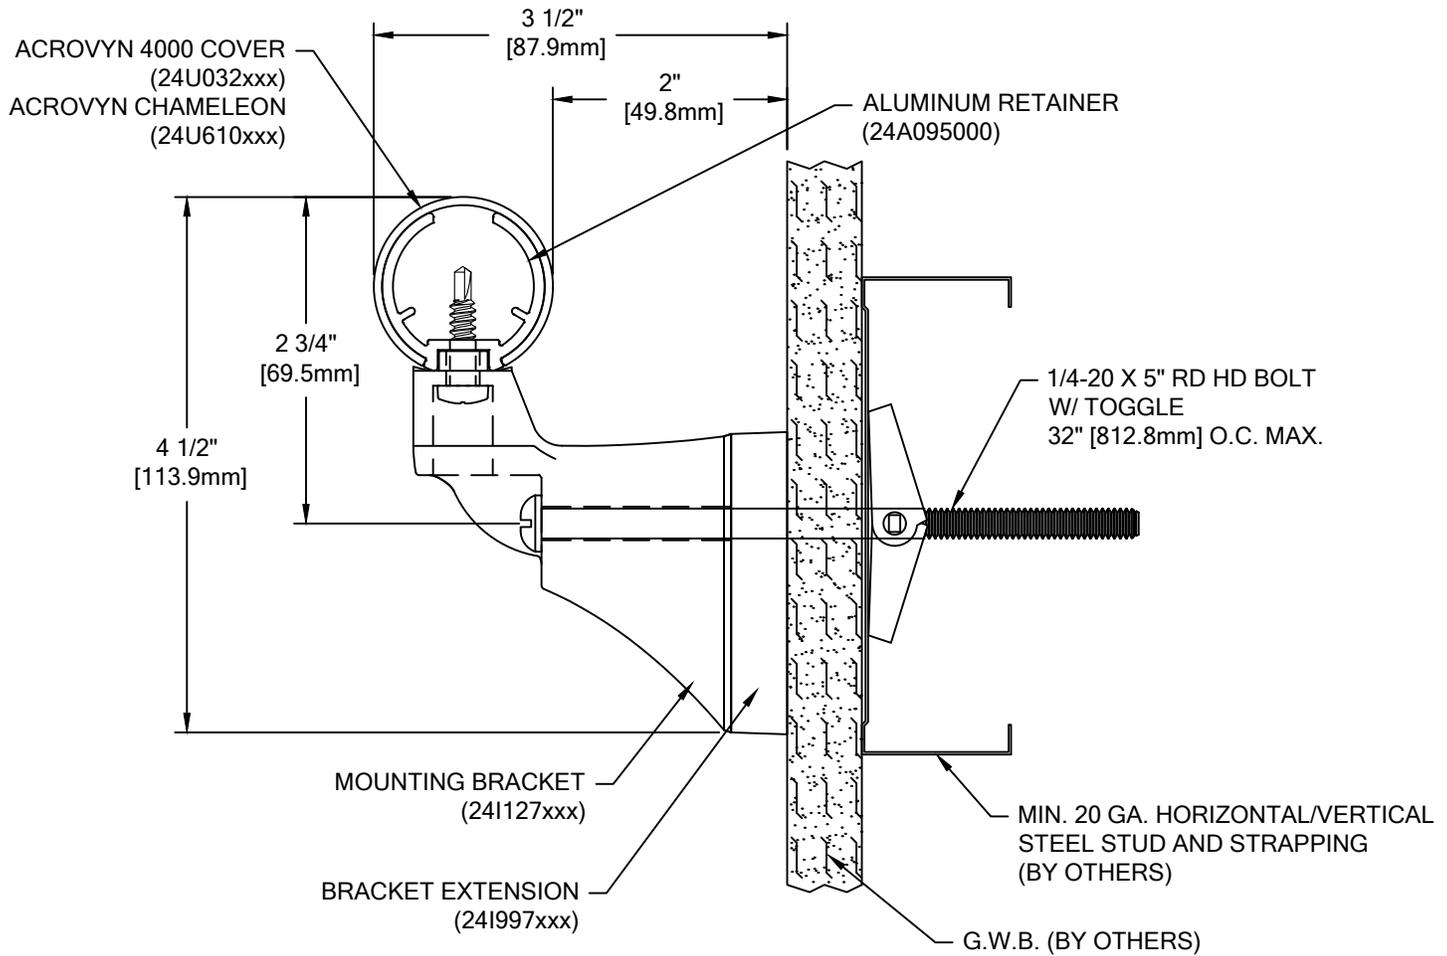

HR-6CN ACROVYN 4000 INTERNATIONAL OFFSET

WALL CONDITION	SPECIFIED FASTENER	DRILL DIAMETERS		CS PART NUMBER
		WALL	RETAINER	
STEEL STUD/GYPJUM WALL	1/4-20 X 5" ROUND HEAD BOLT WITH TOGGLE	3/4"	N/A	90H049002
CONCRETE/CONC. BLOCK	#14 X 4" PHILLIPS SS ROUND HEAD AP SCREW	7/32"	N/A	90H225006
WOOD STUD/GYPSUM WALL	#14 X 4" PHILLIPS SS ROUND HEAD AP SCREW	7/32"	N/A	90H225006

 Hughesville, PA 800.233.8493 570.546.5941 Mississauga, ON 888.895.8955 905.274.3611 www.c-sgroup.com © Copyright 2016 Construction Specialties, Inc.	PROJECT:	REVISION:
	JOB NO.:	F&F:
	CUSTOMER:	
	REP:	DATE:
	DRAWN BY:	SHEET NO: