




CONTINUOUS EXTRUDED ALUMINUM FRAME (12A351008)

FRAME CONCEALED BY FEATHERED JOINT COMPOUND (NOT BY C/S)

*** CUSTOM COLORS ARE AVAILABLE AT AN ADDITIONAL CHARGE, SUBJECT TO MINIMUM QUANTITIES. ***

CONTINUOUS EXTRUDED FLEXIBLE PRIMARY SEAL (12V073108) BLACK (12V107xxx) COLORED

CONTINUOUS EXTRUDED ALUMINUM FRAME (12A347008)

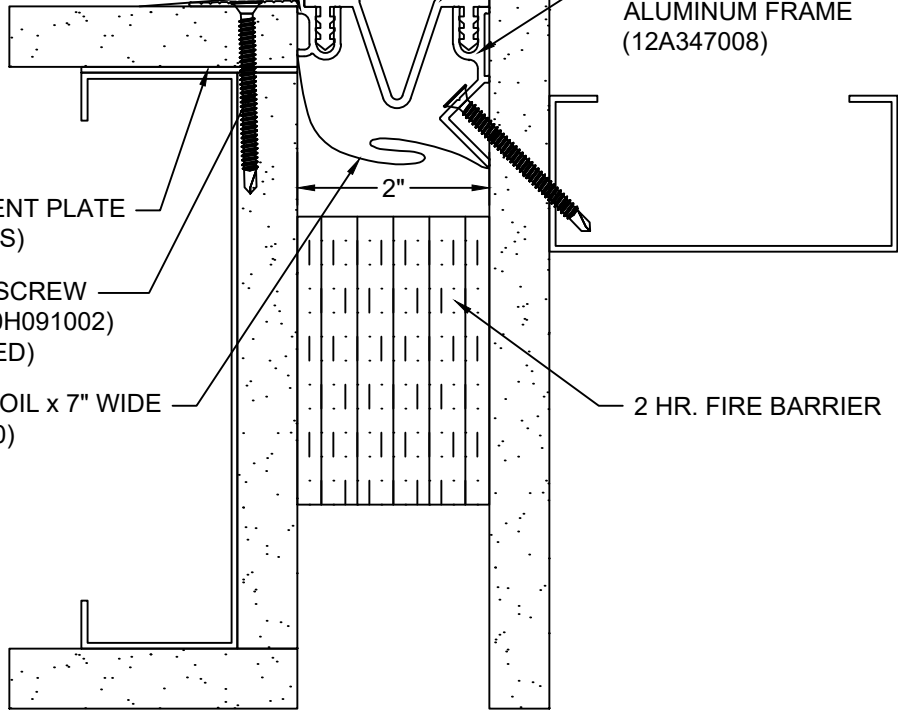

ATTACHMENT PLATE (NOT BY C/S)

#8x2" TEK SCREW 18" O.C. (90H091002) (FIN: PLATED)

2 MIL S/S FOIL x 7" WIDE (12M214000)

2 HR. FIRE BARRIER

Model: FWSC-200 W/ FB



Construction Specialties®
www.c-sgroup.com
 6696 Route 405 Highway, Muncy, PA 17756
 Phone: (800) 233-8493 / Fax: (570) 546-8022
 895 Lakefront Promenade, Mississauga, Ontario L5E 2C2 Canada
 Phone: (888) 895-8955 / Fax: (905) 274-6241

© Copyright 2018 Construction Specialties, Inc.

PROJECT:	SCALE: NTS
CUSTOMER:	DATE:
LOCATION:	JOB NO.:
DRAWN BY:	SHEET NO.: