


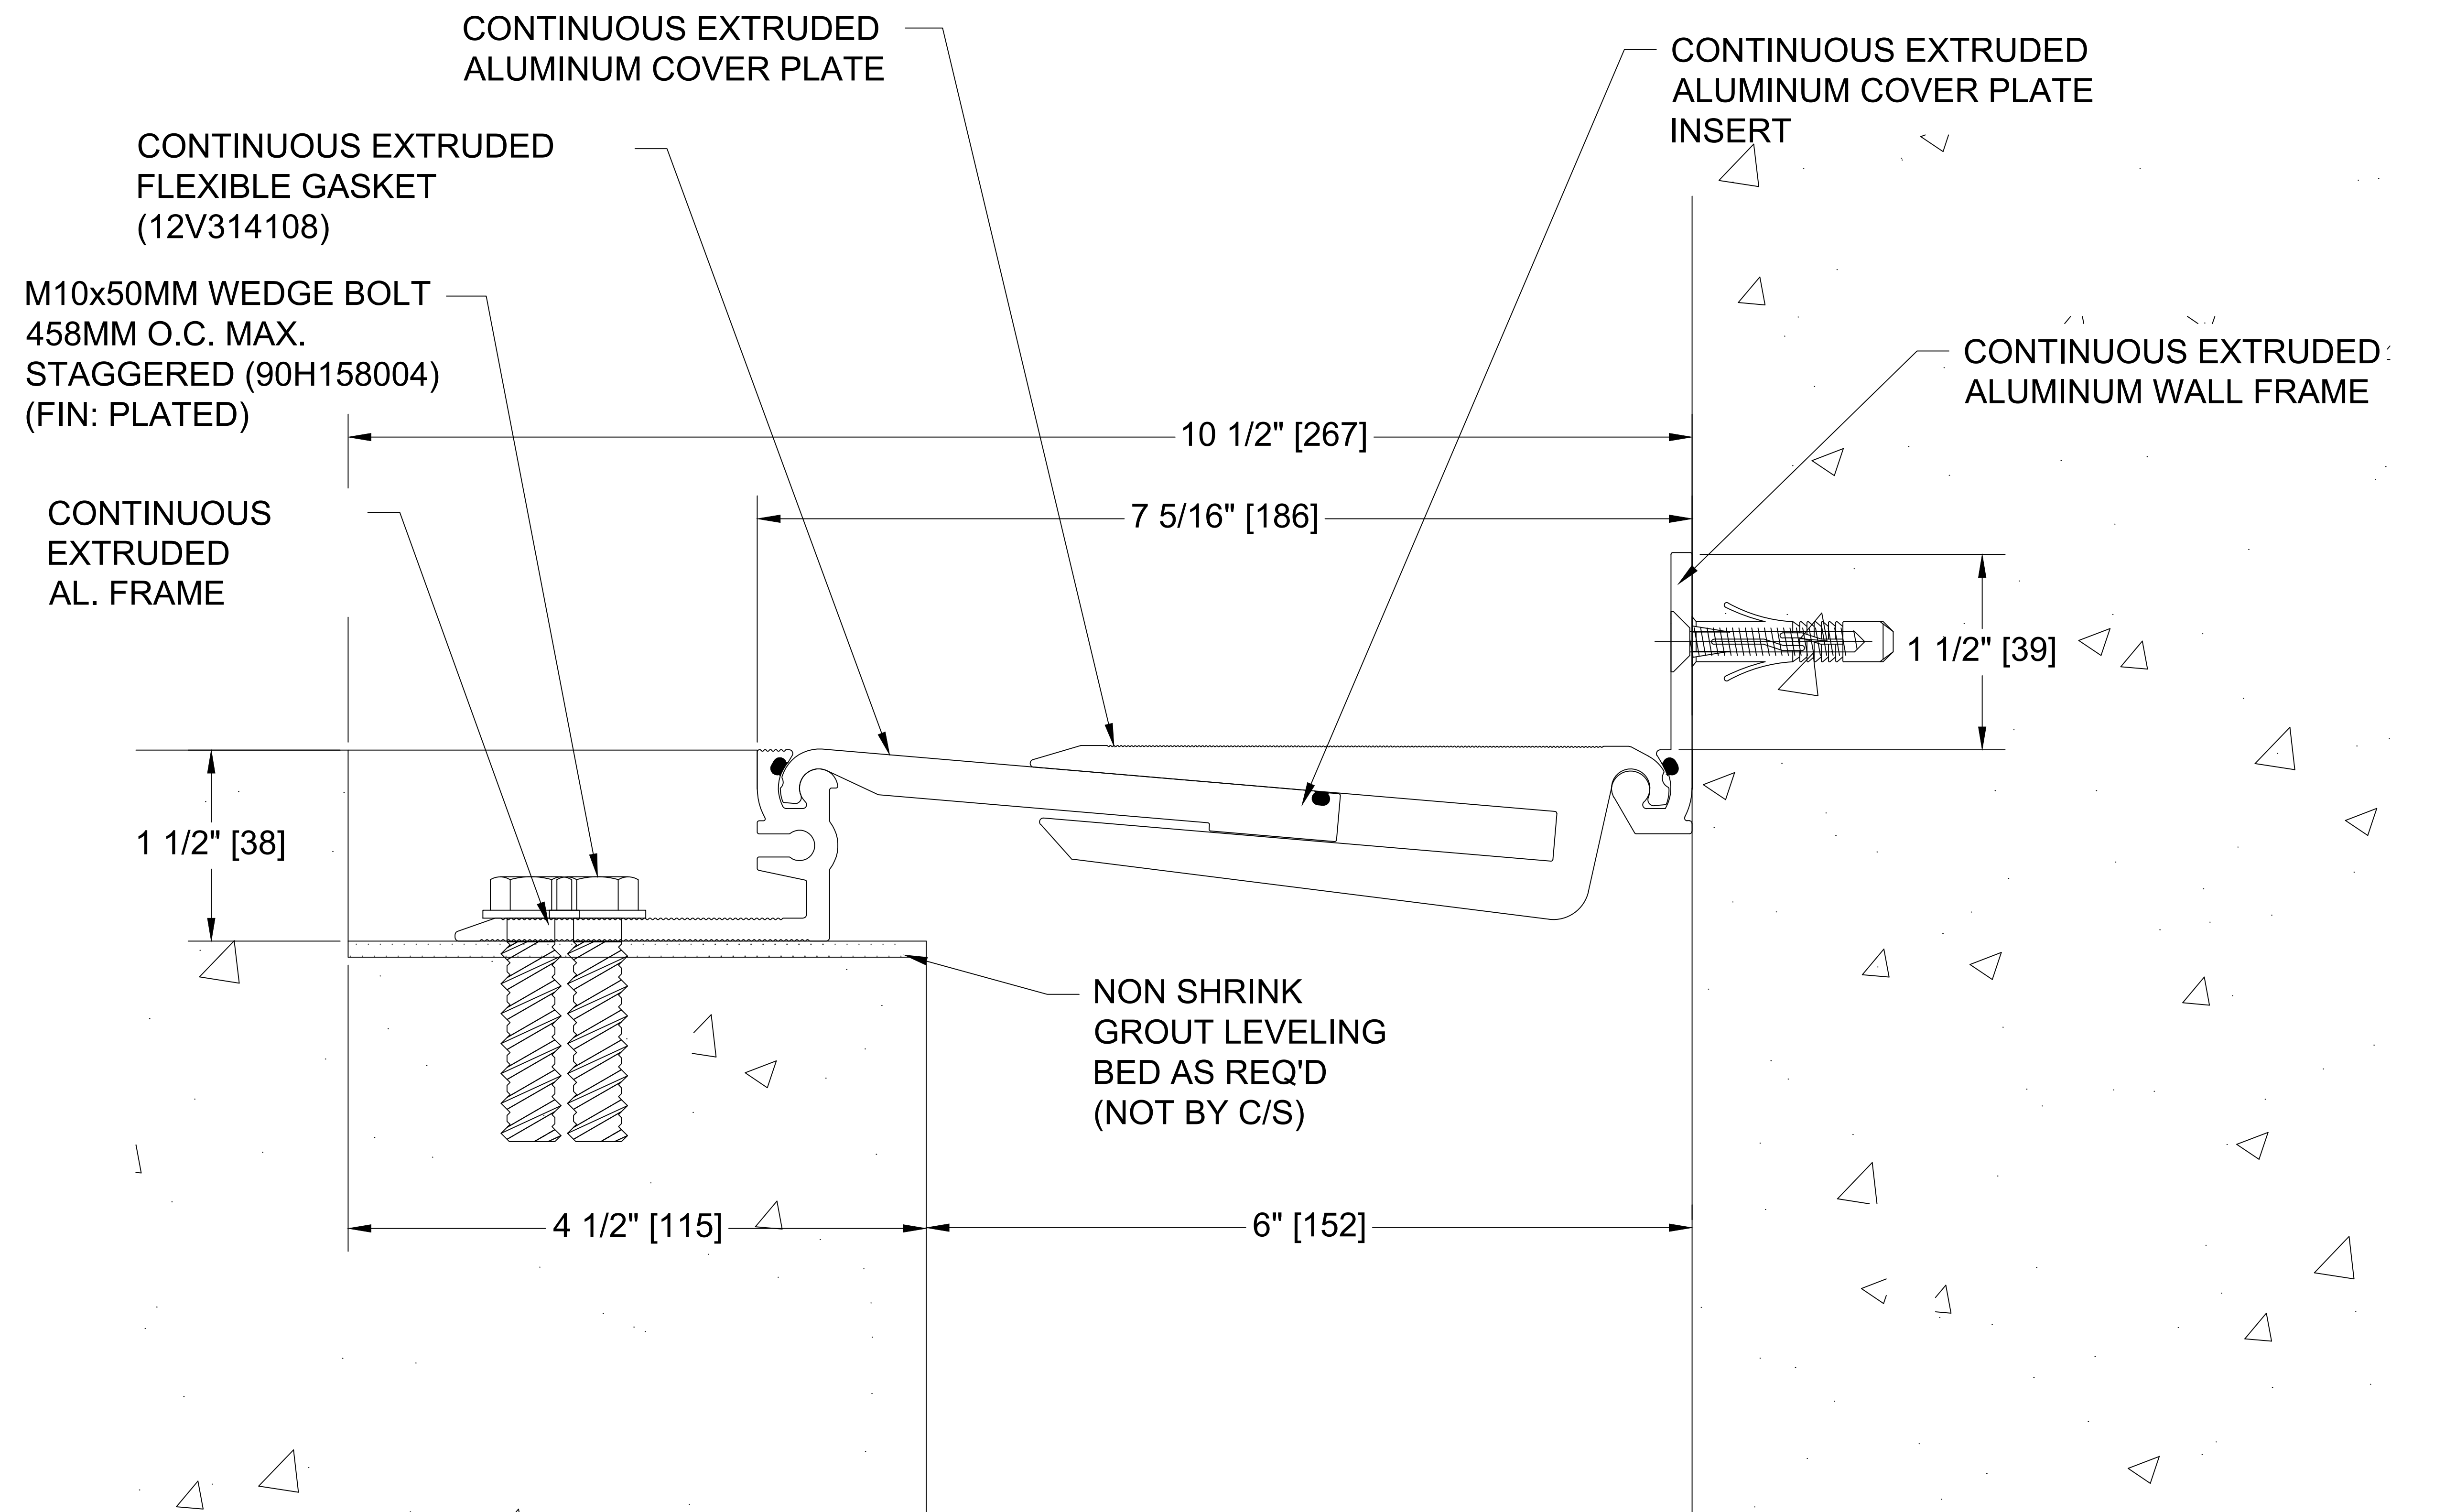

APFW-600X1.5



Construction Specialties

6696 Route 405 Highway, Muncy, PA 17756
 Phone (800) 233-8493 / Fax (570) 546-8022
 895 Lakefront Promenade, Mississauga, Ontario L5E 2C2 Canada
 Phone (888) 895-8955 / Fax (905) 274-6241

PROJECT:

SCALE: SCALED TO FIT

CUSTOMER:

DATE: 31.07.2019

LOCATION:

JOB NO.:

DRAWN BY: AA

SHEET NO.: