


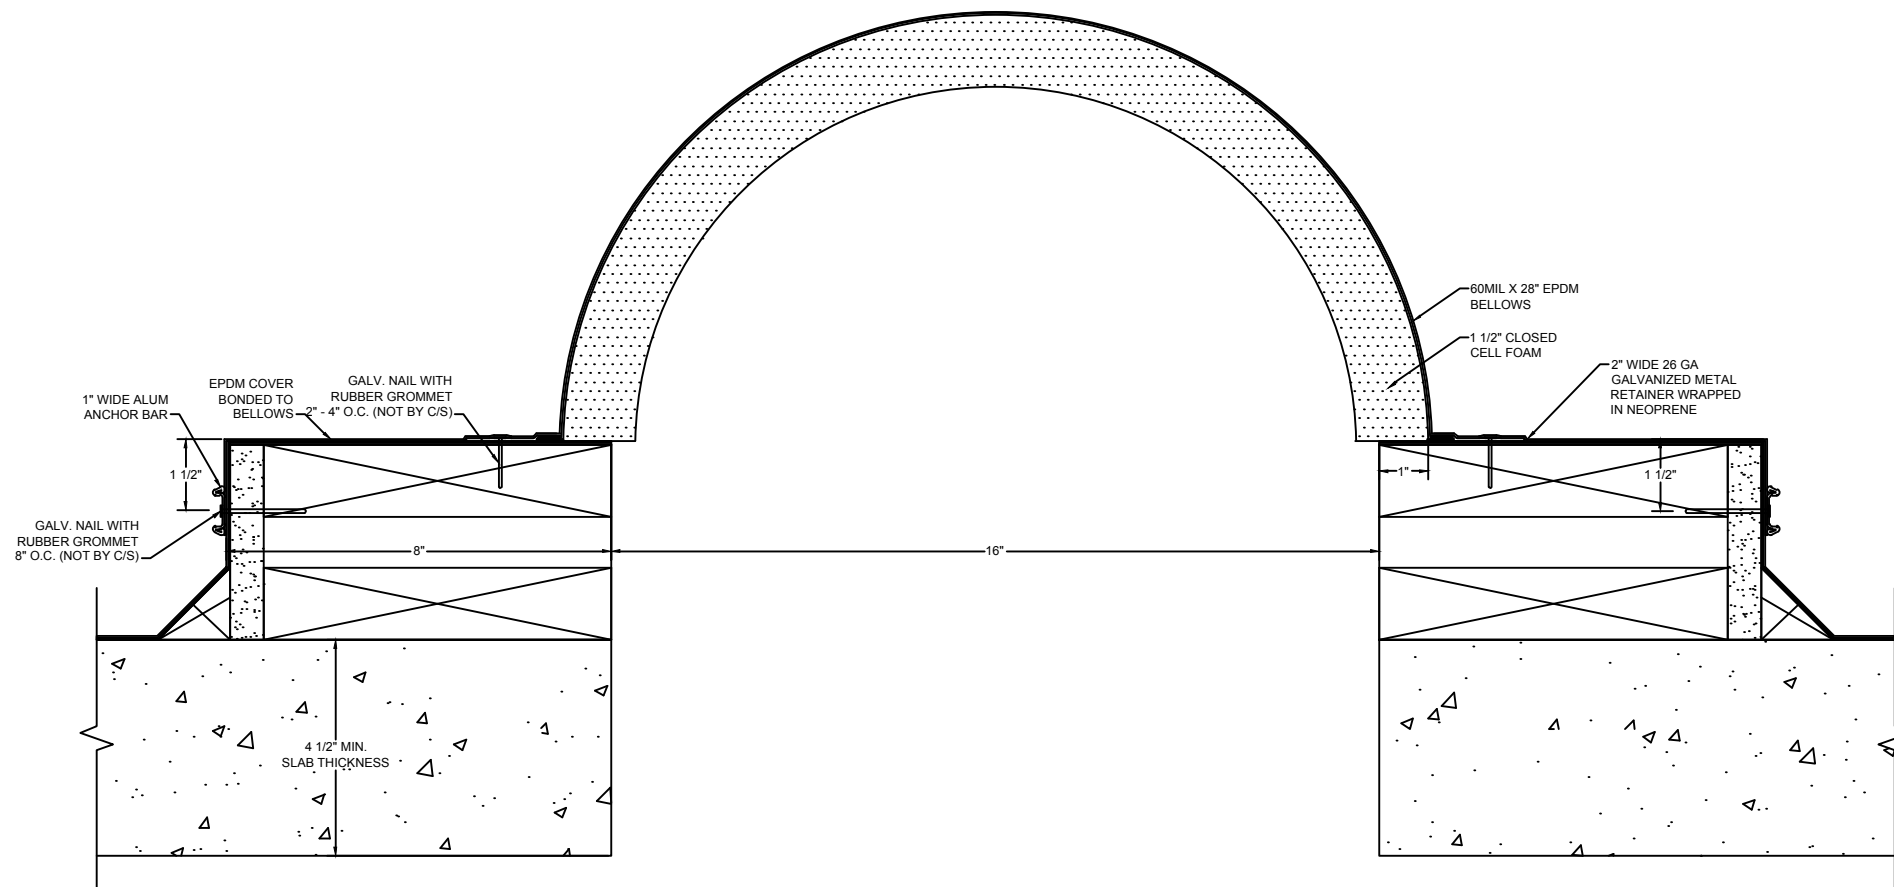

Model: **BRJ-1600 WC**

 Construction Specialties www.csgroup.com 6696 Route 405 Highway, Muncy, PA 17756 Phone: (800) 233-8493 / Fax: (570) 546-8022 895 Lakefront Promenade, Mississauga, Ontario L5E 2C2 Canada Phone: (888) 895-8955 / Fax: (905) 274-6241  <td colspan="2"> DISCLAIMER: This document is the property of Construction Specialties, Inc. and contains confidential proprietary information that is not to be disclosed to third parties and is not to be used without approval in writing from Construction Specialties, Inc. </td> <td></td> <td>PROJECT:</td> <td>SCALE: 3" = 1'-0"</td>	DISCLAIMER: This document is the property of Construction Specialties, Inc. and contains confidential proprietary information that is not to be disclosed to third parties and is not to be used without approval in writing from Construction Specialties, Inc.			PROJECT:	SCALE: 3" = 1'-0"
			CUSTOMER:	DATE:	
			LOCATION:	JOB NO.:	
			DRAWN BY:	SHEET NO.:	