


4" OPERATING MULLION LOUVER MODEL 4830

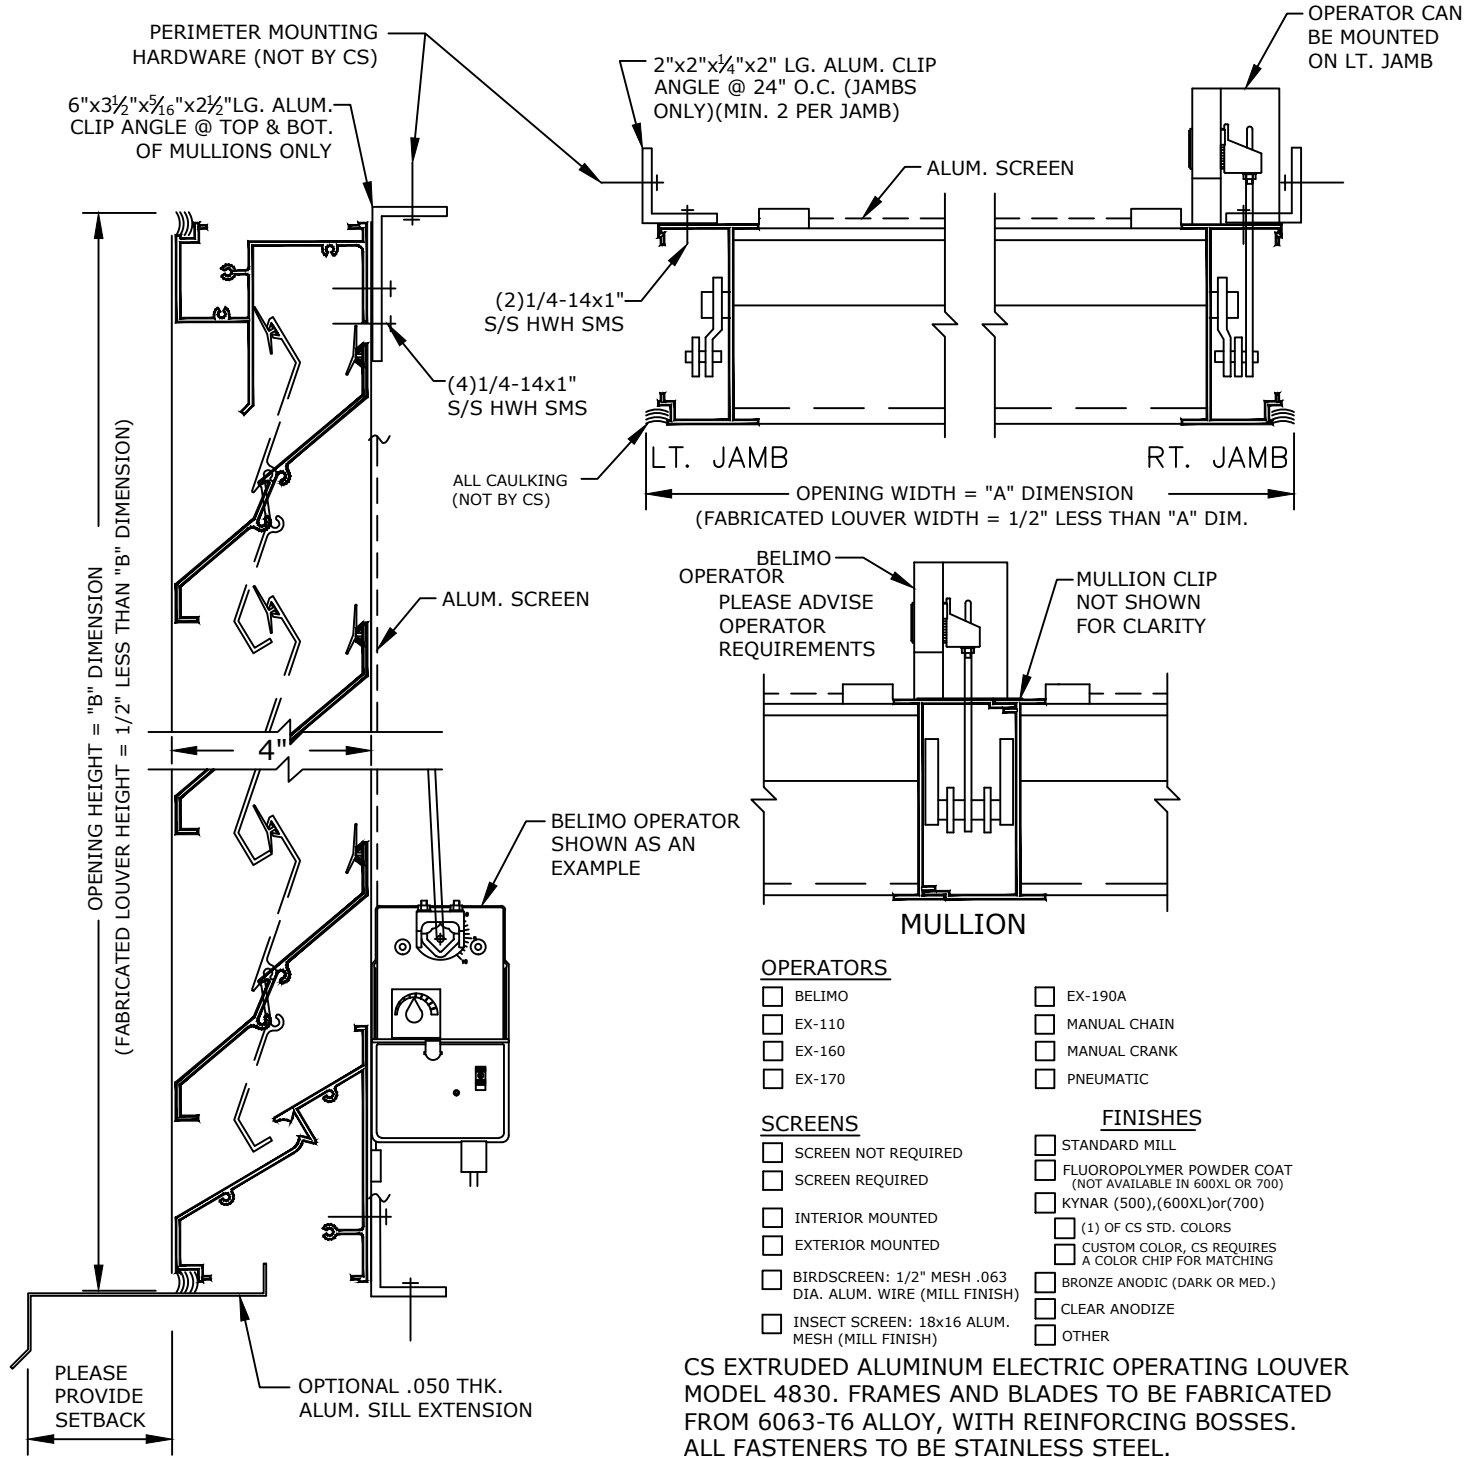

MARK	QTY.	"A" DIM.	"B" DIM.	NUMBER OF MULLIONS	OPERATOR LOCATION	LOUVER LOCATION	REMARKS
							CKD. BY:

<p>Construction Specialties, Inc. 3 Werner Way Lebanon, New Jersey 08833 (800) 233-8493</p>	PROJECT:	DRAWN BY:	
	CUSTOMER:	DATE:	
	ARCH'T:	DWG. NO:	
	AGENT:	SHEET OF	