



COLOR: _____
 TOP RAIL: _____
 BOTTOM RAIL: _____
 COLOR TO BE SELECTED FROM ONE OF CS STANDARD COLORS.
 *OPTIONAL VERTICAL ACCENT AVAILABLE. SEE CS CATALOG FOR COLORS.

| TOTAL L/F REQ'D | LEFT END CAPS | RIGHT END CAPS | O.S.C. REQ'D |
|-----------------|---------------|----------------|--------------|
| | | | |
| | | | |
| | | | |

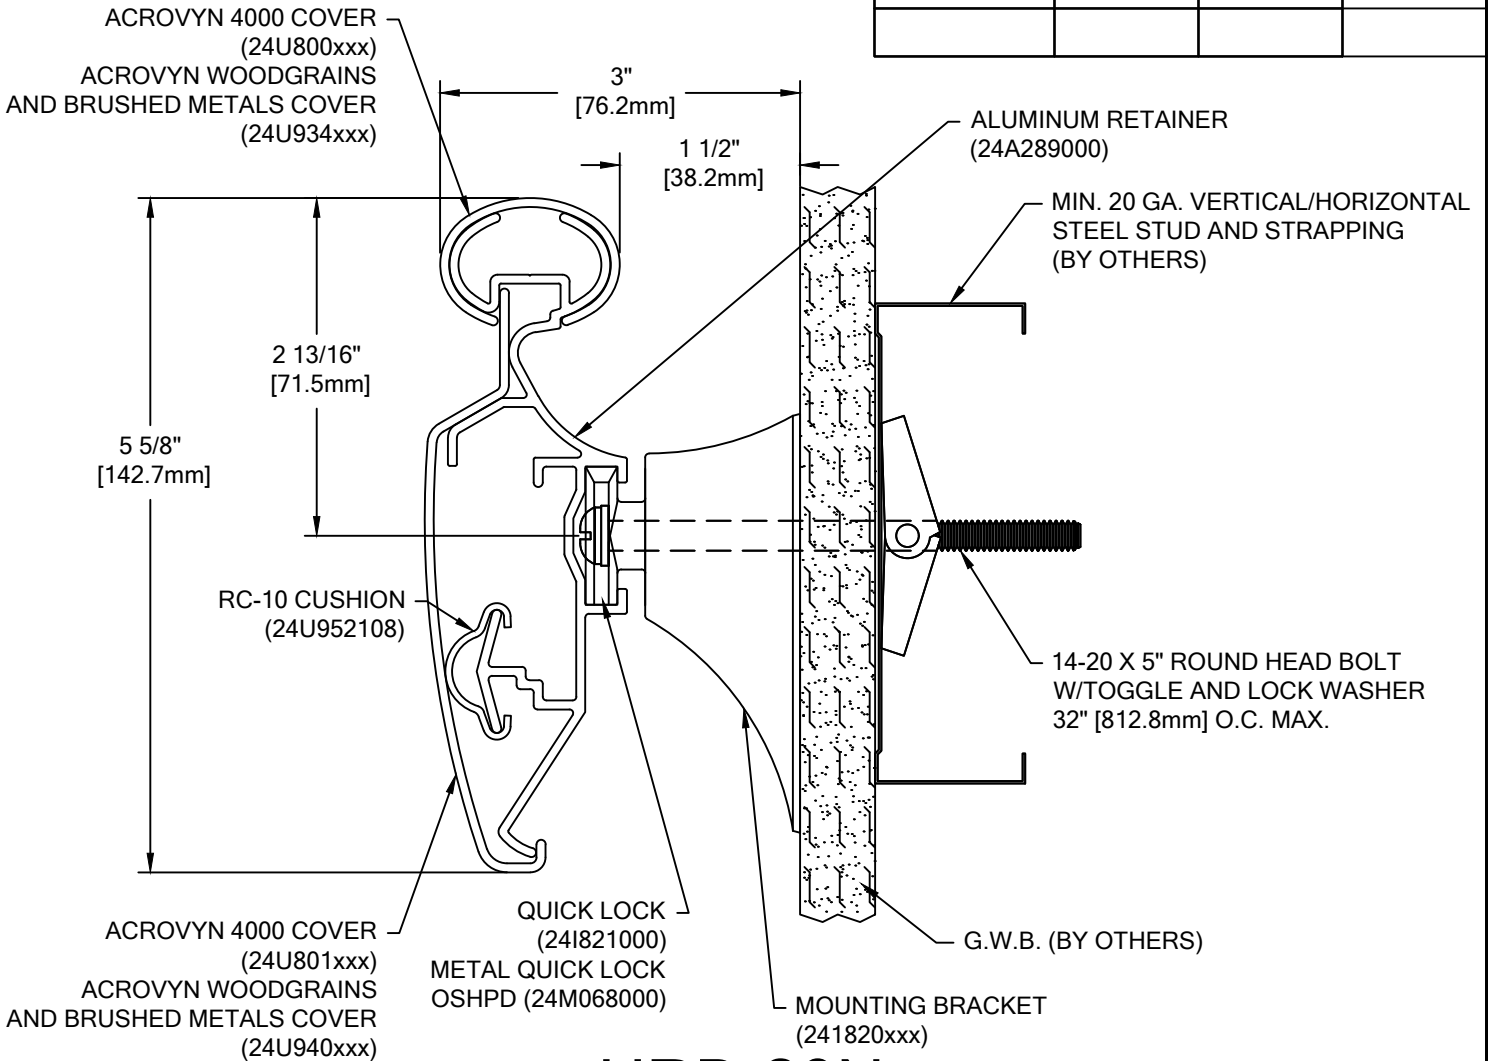

HRB-20N ACROVYN 4000

| WALL CONDITION | SPECIFIED FASTENER | DRILL DIAMETERS | | CS PART NUMBER |
|---|---|-----------------|----------|--|
| | | WALL | RETAINER | |
| STEEL STUD/GYPSUM WALL | 1/4-20 X 5" ROUND HEAD BOLT WITH TOGGLE, AND LOCK WASHER | 3/4" | N/A | 90H049002 90H006003 |
| CONCRETE/CONCRETE BLOCK | #14 X 5" PHILLIPS RD HD ALL-PURPOSE SCREW | 3/16" | N/A | 90H287002 |
| WOOD STUD/GYPSUM WALL | #14 X 5" PHILLIPS RD HD ALL-PURPOSE SCREW | 1/8" | N/A | 90H287002 |
| 20 GA. STEEL STUD/GYPSUM WALL (OSHPD) | 1/4-20 X 5" RD. HD. BOLT WITH FLAT WASHER 1/4" TOGGLE WING 3M MOLDABLE FIRE PUTTY | 1/2" | N/A | 90H659002 90H007003 90H062004 90M012000 |
| 16 GA. MIN. STEEL STUD AND 16 GA. MIN. STEEL STRAPPING / GYPSUM WALL CONSTRUCTION REQUIRED (TEK SCREWS) | #14 X 5" PHILLIPS PAN HEAD #3 SELF DRILLING TEK SCREW ZINC PLATED | N/A | N/A | 9H286001 |

| | | |
|---|------------------|------------------|
|  Hughesville, PA 800.233.8493 570.546.5941 Mississauga, ON 888.895.8955 905.274.3611 www.c-sgroup.com © Copyright 2018 Construction Specialties, Inc. | PROJECT: | REVISION: |
| | JOB NO.: | F&F: |
| | CUSTOMER: | |
| | REP: | DATE: |
| | DRAWN BY: | SHEET NO: |