
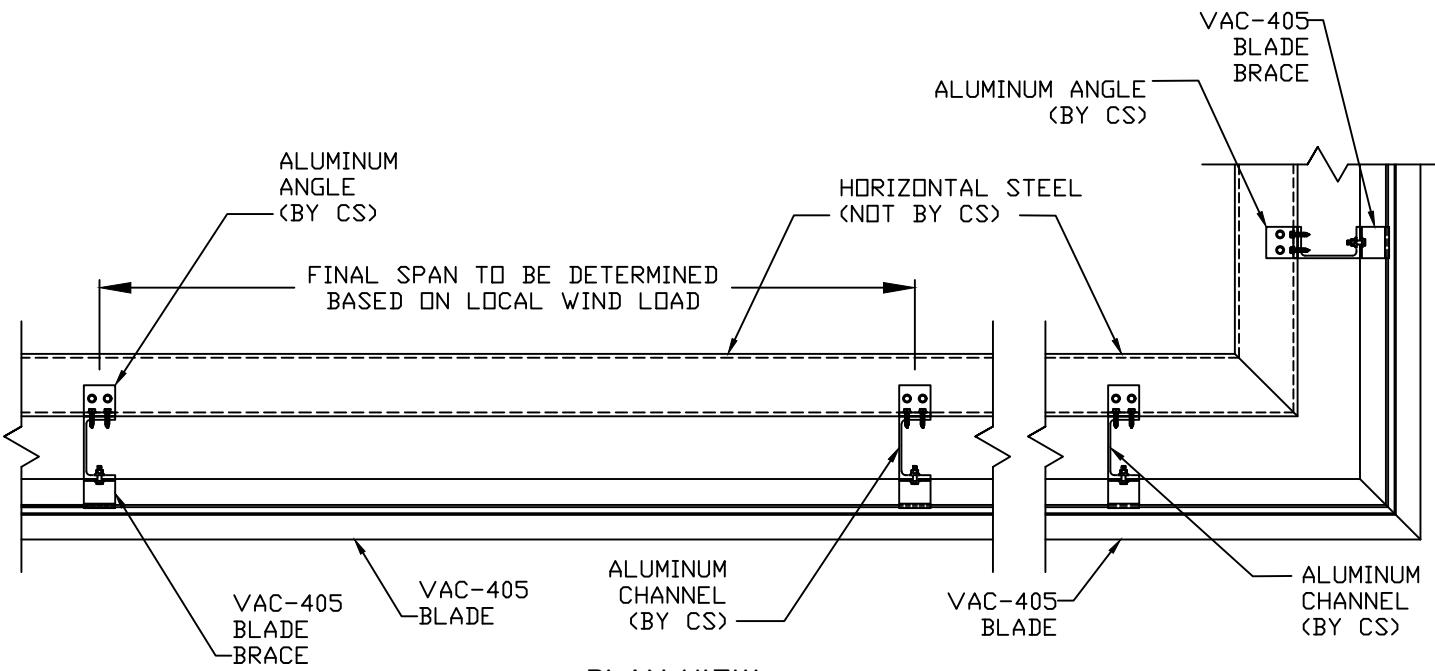


SCREEN WALL - MODEL VAC-405

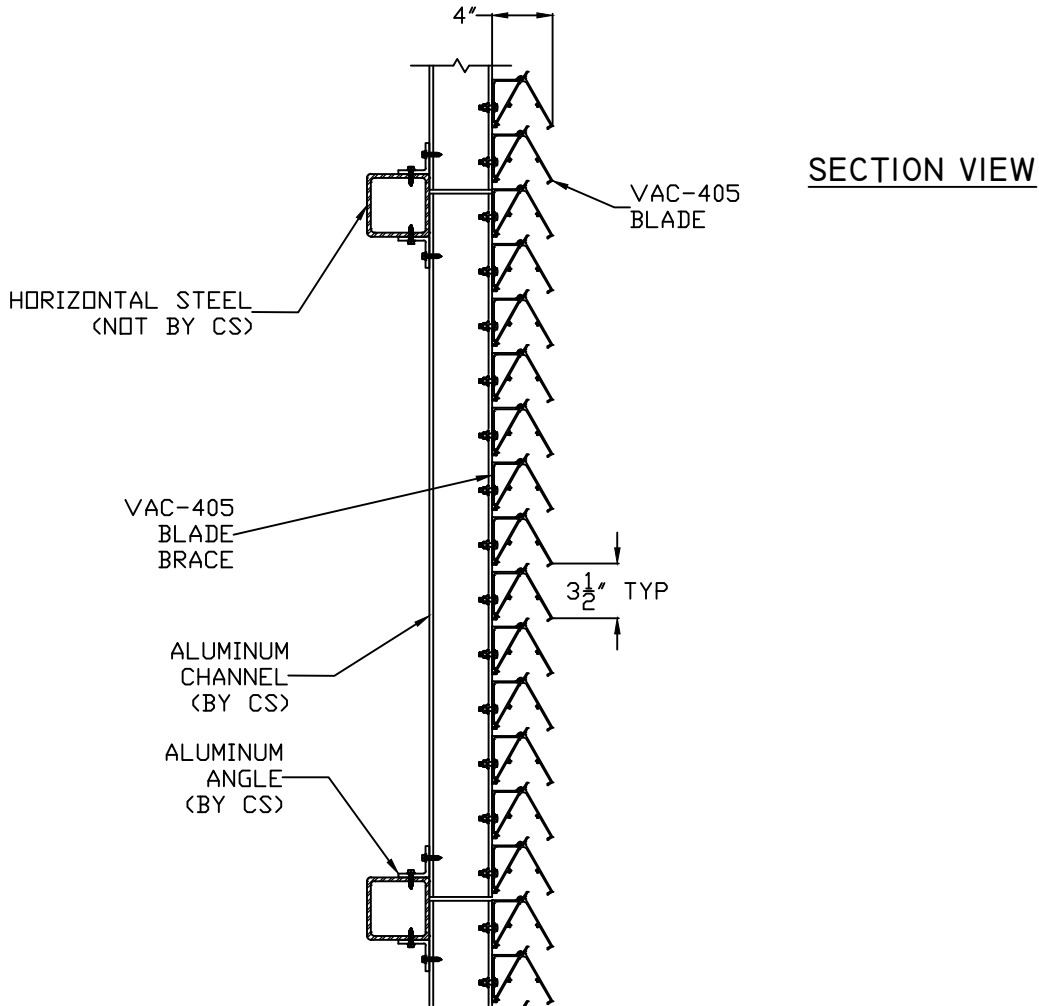

Construction Specialties™
 49 MEEKER AVENUE, CRANFORD, NEW JERSEY
 PHONE: 1-800-631-7379 / FAX: 908-272-5844

| | |
|----------|--------------|
| PROJECT: | REVISION: |
| TITLE: | DATE: |
| SCALE: | SHEET: |
| DRW BY: | DRW NO : RD- |