


CONTINUOUS EXTRUDED ALUMINUM FRAME (12A104009)

NON SHRINK GROUT (NOT BY CS)

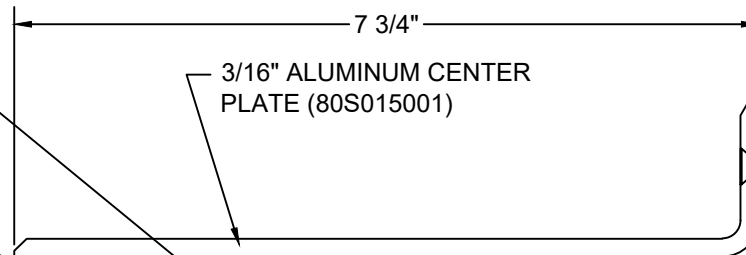

3/16" ALUMINUM CENTER PLATE (80S015001)

3/16"x1 3/4" TAPPER 18" O.C. (90H236004) (FIN: SILVER P/S) ICC-ES#-ESR-3068 (MASONRY)

1 1/2"

2"

2 1/4"

5"

1/4"x2 1/4" SCREW BOLT + 18" O.C. (90H244004) (FIN: ZINC) ICC-ES#-ESR-4042 (MASONRY) ICC-ES#-ESR-3889 (CONCRETE)

# Model: SJPW-500



**Construction Specialties®**

[www.c-sgroup.com](http://www.c-sgroup.com)

6696 Route 405 Highway, Muncy, PA 17756  
Phone: (800) 233-8493 / Fax: (570) 546-8022

895 Lakefront Promenade, Mississauga, Ontario L5E 2C2 Canada  
Phone: (888) 895-8955 / Fax: (905) 274-6241

© Copyright 2018 Construction Specialties, Inc.

PROJECT:	SCALE: NTS
CUSTOMER:	DATE:
LOCATION:	JOB NO.:
DRAWN BY:	SHEET NO.: