


SHOP NOTE: CUT 3/8" OFF
END OF RETAINER

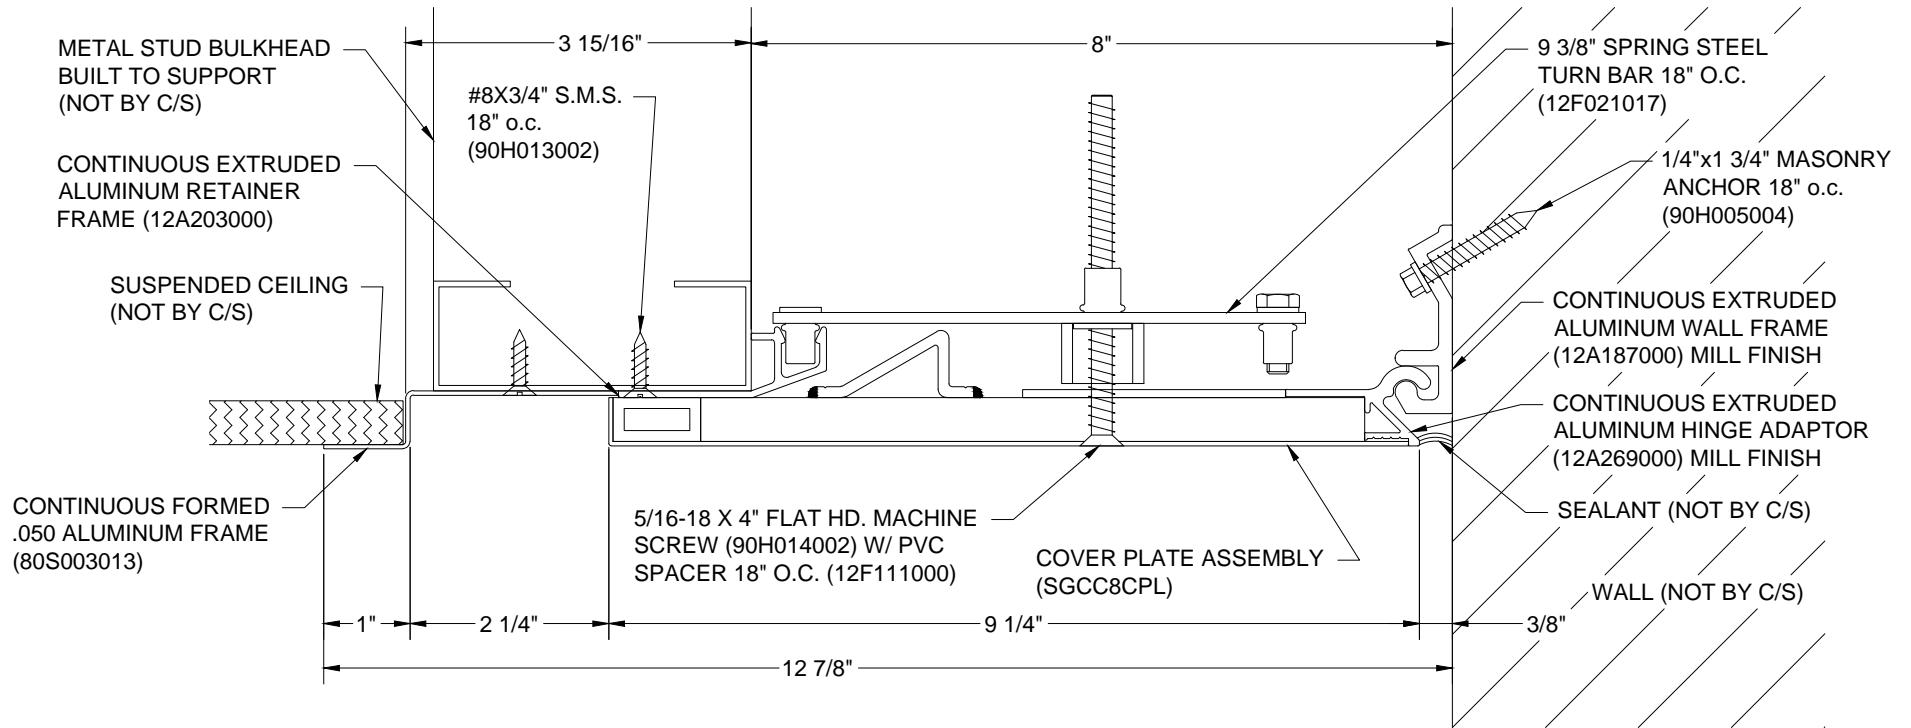

SGCC-800



Construction Specialties

6696 Route 405 Highway, Muncy, PA 17756
Phone (800) 233-8493 / Fax (570) 546-8022

895 Lakefront Promenade, Mississauga, Ontario L5E 2C2 Canada
Phone (888) 895-8955 / Fax (905) 274-6241

PROJECT:	SCALE: SCALED TO FIT
CUSTOMER:	DATE:
LOCATION:	JOB NO.:
DRAWN BY:	SHEET NO.: