


COLOR:
RUBSTRIP COLOR : _____
***RUBSTRIP APPLICATION:** _____
 COLOR TO BE SELECTED FROM ONE OF CS STANDARD COLORS.
 *RUBSTRIPS CAN EITHER BE APPLIED WITH ADHESIVE OR TAPE. PLEASE SPECIFY.

TOTAL L/F REQ'D	DIM "A"	O.S.C.

NOTES:


1. SUEDE TEXTURE IS STANDARD ON ACROVYN RUBSTRIPS.
2. ACROVYN RUBSTRIPS ARE SUPPLIED STANDARD WITH BEVELED EDGES ON TOP AND BOTTOM.

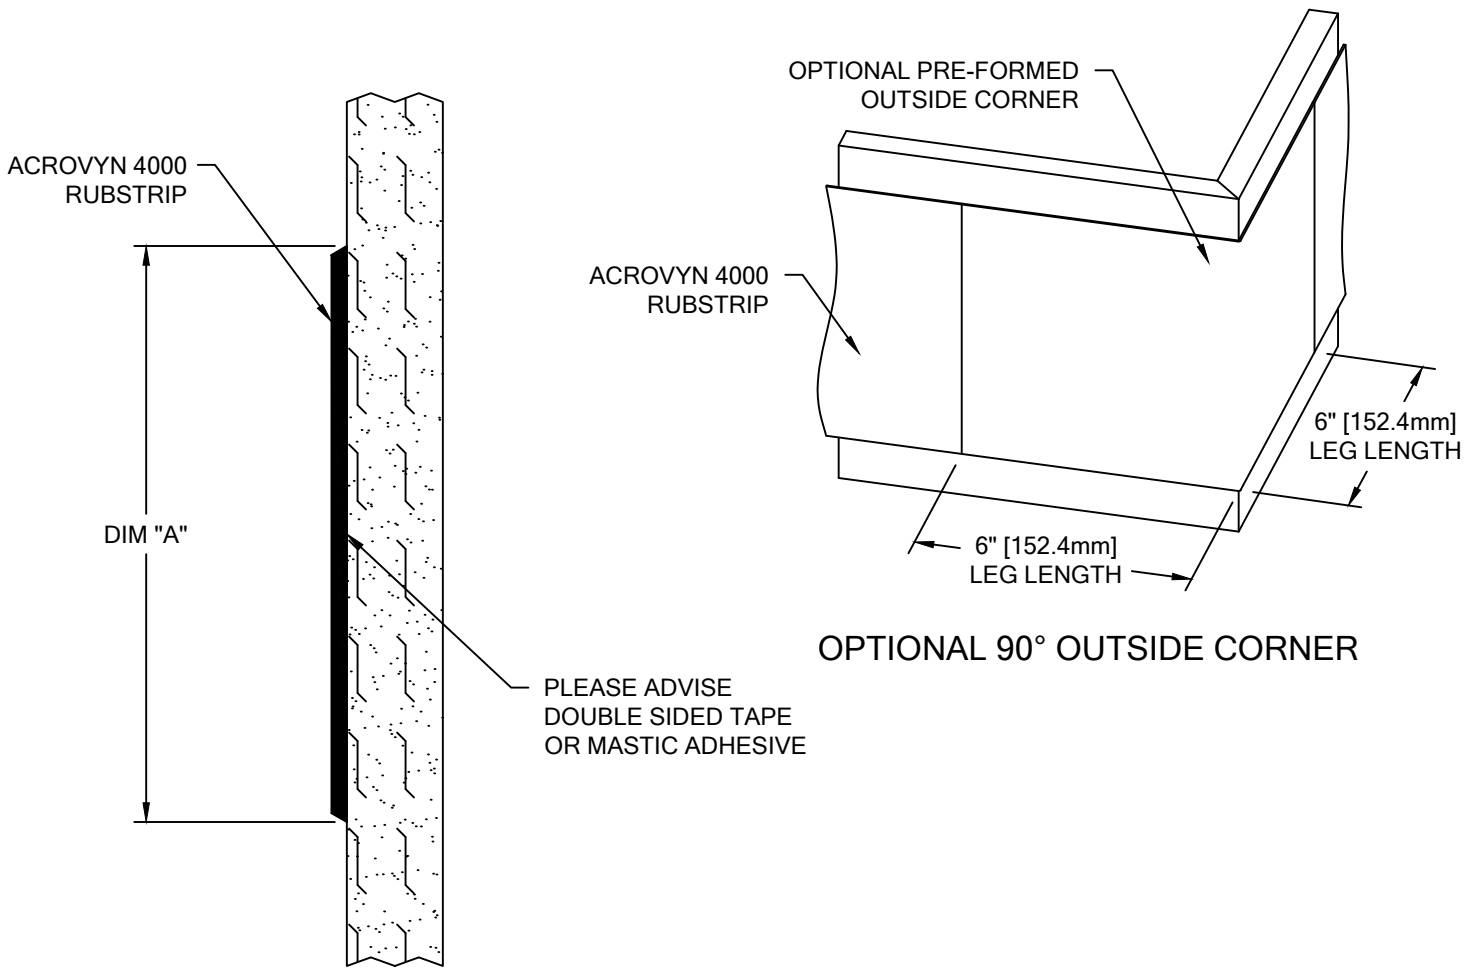

.060" ACROVYN RUBSTRIPS

ACROVYN 4000

WALL CONDITION	SPECIFIED FASTENER	QUANTITY	CS PART NUMBER
SMOOTH FINISHES (PAINTED DRYWALL OR PLASTER, METAL, ETC.)	STRIPPABLE, PRESSURE SENSITIVE ADHESIVE	N/A	90M170002
ROUGH FINISHES (CONCRETE BLOCK, PRECAST CONCRETE, CERAMIC TILE, ETC.)	ACROVYN INTERIORS HEAVY DUTY WATER BASED MASTIC ADHESIVE	5 GALLON 1 GALLON	90M107001 90M108001

 <p>Hughesville, PA 800.233.8493 570.546.5941 Mississauga, ON 888.895.8955 905.274.3611 www.c-sgroup.com</p> <p>© Copyright 2020 Construction Specialties, Inc.</p>	PROJECT:	REVISION:
	JOB NO.:	F&F:
	CUSTOMER:	
	REP:	DATE:
	DRAWN BY:	SHEET NO: