



ACOUSTICAL MULLION LOUVERS MODEL A12370

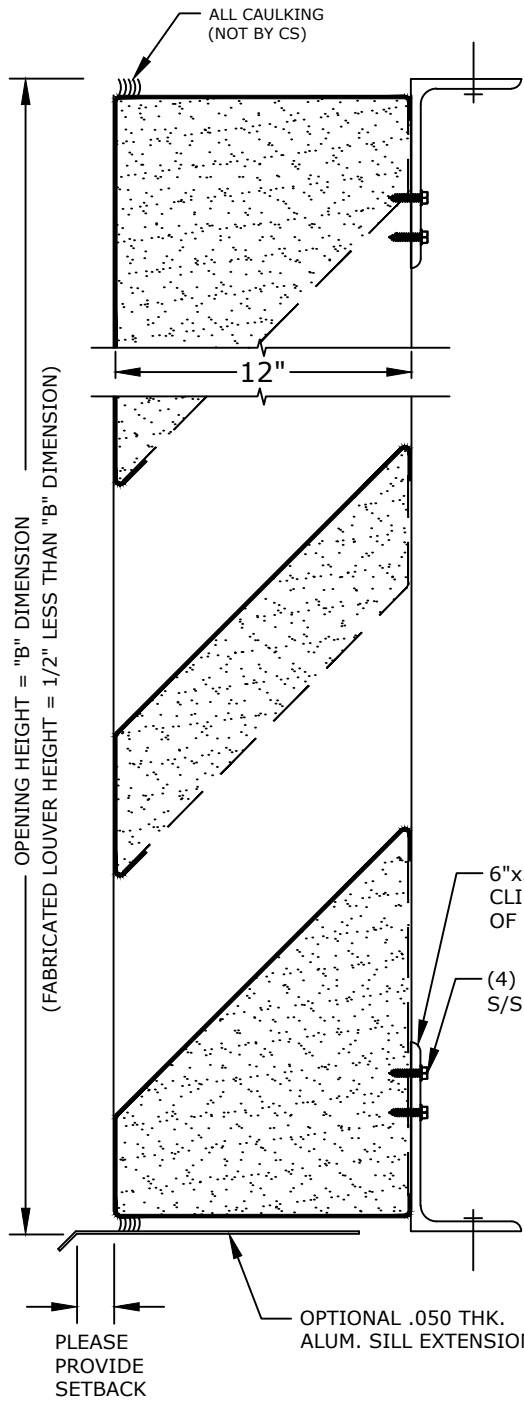

VERTICAL SECTION
NTS

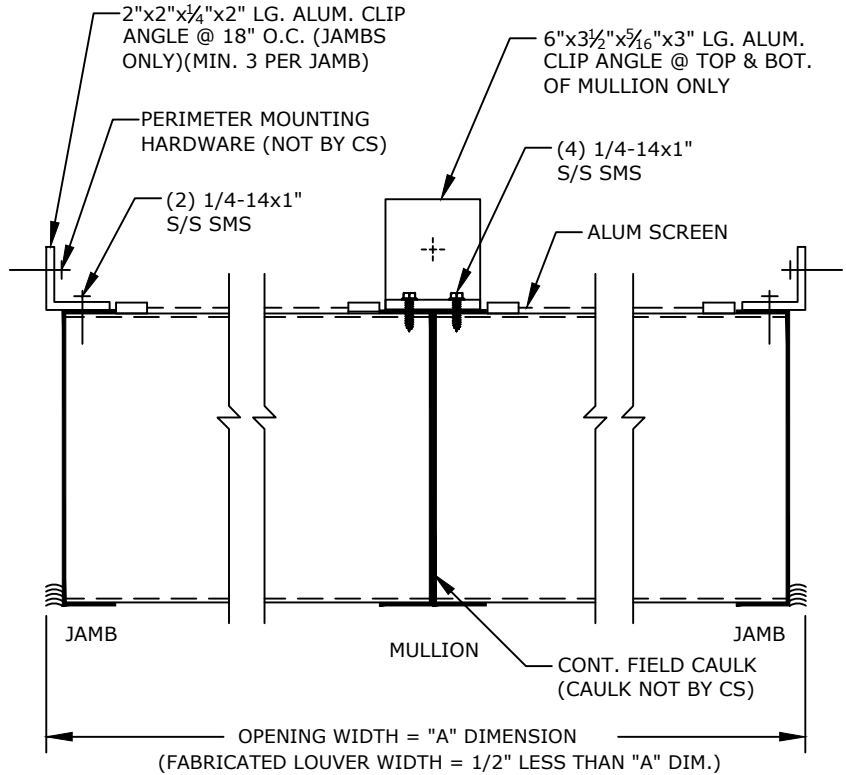

PLAN VIEW
NTS

SCREENS

- SCREEN NOT REQUIRED
- SCREEN REQUIRED
- INTERIOR MOUNTED
- EXTERIOR MOUNTED
- BIRDSCREEN: 1/2" MESH .063 DIA. ALUM. WIRE (MILL FINISH)
- INSECT SCREEN: 18x16 ALUM. MESH (MILL FINISH)

FINISHES

- STANDARD MILL
- FLUOROPOLYMER POWDER COAT (NOT AVAILABLE IN 600XL OR 700)
- KYNAR (500),(600XL)or(700)
 - (1) OF CS STD. COLORS
 - CUSTOM COLOR, CS REQUIRES A COLOR CHIP FOR MATCHING
- BRONZE ANODIC (DARK OR MED.)
- CLEAR ANODIZE
- OTHER _____

CS FORMED ALUMINUM FIXED ACOUSTICAL LOUVER MODEL A12370. FRAMES AND BLADES TO BE FABRICATED FROM ALUMINUM SHEET. ALL FASTENERS TO BE STAINLESS STEEL.

UNSUPPORTED BLADE LENGTH = @ PSF.

MARK	QTY.	"A" DIM.	"B" DIM.	NUMBER OF MULLIONS	LOUVER LOCATION	REMARKS	
Construction Specialties, Inc. 3 Werner Way Lebanon, New Jersey 08833 (800) 233-8493				PROJECT:		CKD. BY:	
				CUSTOMER:		DRAWN BY:	
				ARCH'T:		DATE:	
				AGENT:		DWG. NO:	
						SHEET OF	