


**COLOR:**  
**RUBSTRIP COLOR :** \_\_\_\_\_  
**\*RUBSTRIP APPLICATION:** \_\_\_\_\_  
 COLOR TO BE SELECTED FROM ONE OF CS STANDARD COLORS.  
 \*RUBSTRIPS CAN EITHER BE APPLIED WITH ADHESIVE OR TAPE. PLEASE SPECIFY.

TOTAL L/F REQ'D	DIM "A"	O.S.C.

**NOTES:**

1. SUEDE TEXTURE IS STANDARD ON ACROVYN RUBSTRIPS.
2. ACROVYN RUBSTRIPS ARE SUPPLIED STANDARD WITH BEVELED EDGES ON TOP AND BOTTOM.

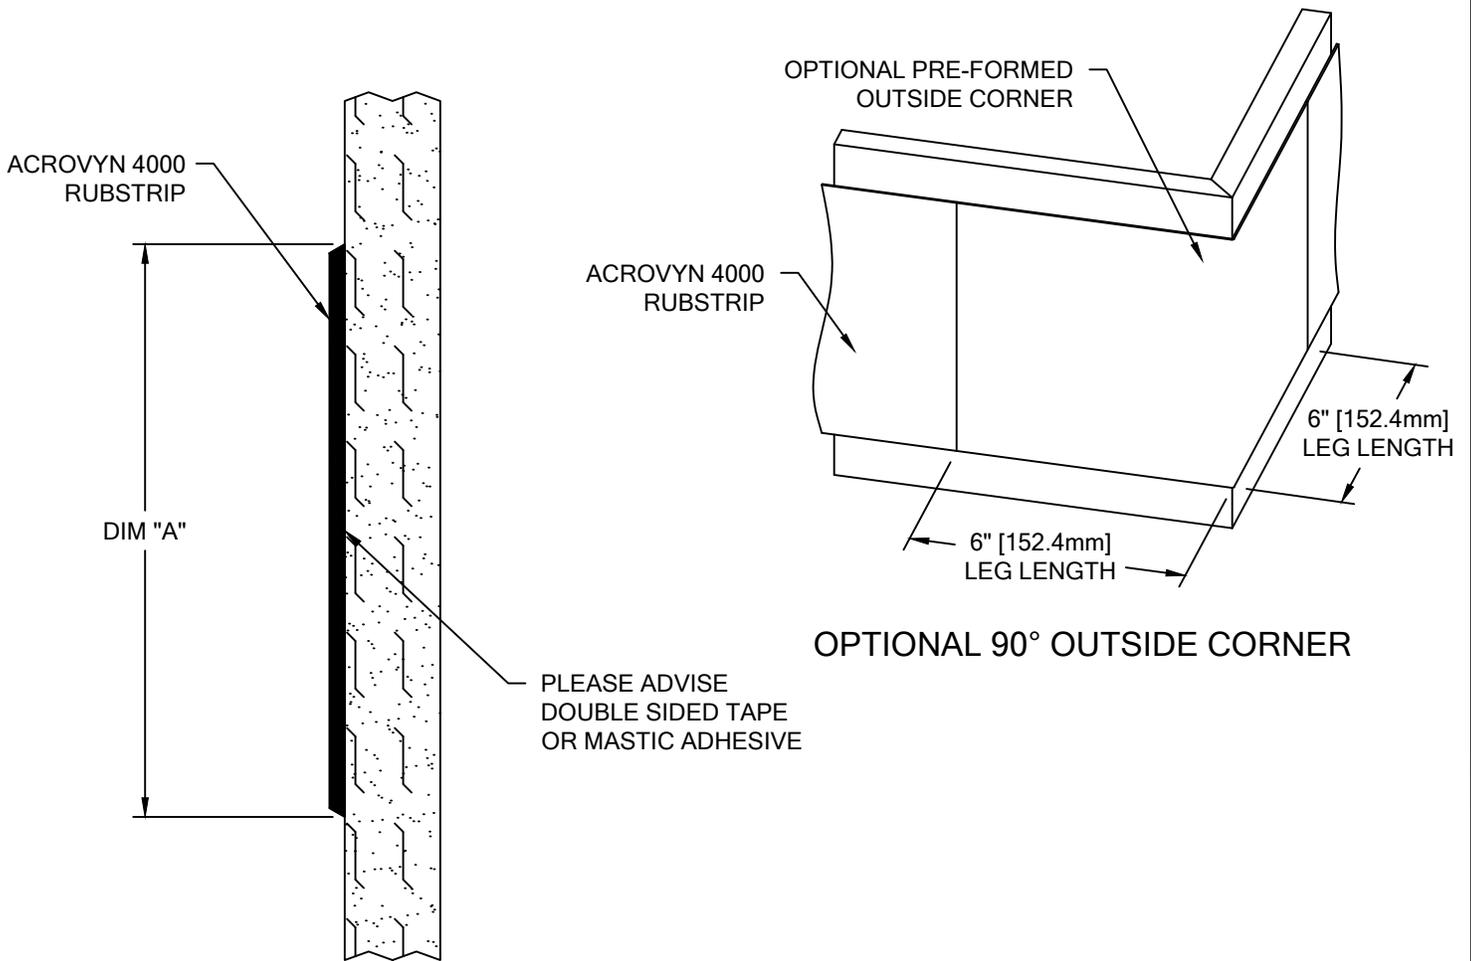

# .040" ACROVYN RUBSTRIPS

## ACROVYN 4000

WALL CONDITION	SPECIFIED FASTENER	QUANTITY	CS PART NUMBER
SMOOTH FINISHES (PAINTED DRYWALL OR PLASTER, METAL, ETC.)	STRIPPABLE, PRESSURE SENSITIVE ADHESIVE	N/A	90M170002
ROUGH FINISHES (CONCRETE BLOCK, PRECAST CONCRETE, CERAMIC TILE, ETC.)	ACROVYN INTERIORS HEAVY DUTY WATER BASED MASTIC ADHESIVE	5 GALLON 1 GALLON	90M107001 90M108001

 Hughesville, PA   800.233.8493   570.546.5941 Mississauga, ON   888.895.8955   905.274.3611 <a href="http://www.c-sgroup.com">www.c-sgroup.com</a> © Copyright 2020 Construction Specialties, Inc.	<b>PROJECT:</b>	<b>REVISION:</b>
	<b>JOB NO.:</b>	<b>F&amp;F:</b>
	<b>CUSTOMER:</b>	
	<b>REP:</b>	<b>DATE:</b>
	<b>DRAWN BY:</b>	<b>SHEET NO:</b>