



COLOR: _____
 HAND RAIL: _____
 ACROVYN STRIP: _____
 COLOR TO BE SELECTED FROM ONE OF C/S STANDARD COLORS.

| TOTAL L/F REQ'D | LEFT END CAPS | RIGHT END CAPS | O.S.C. REQ'D |
|-----------------|---------------|----------------|--------------|
| | | | |
| | | | |
| | | | |

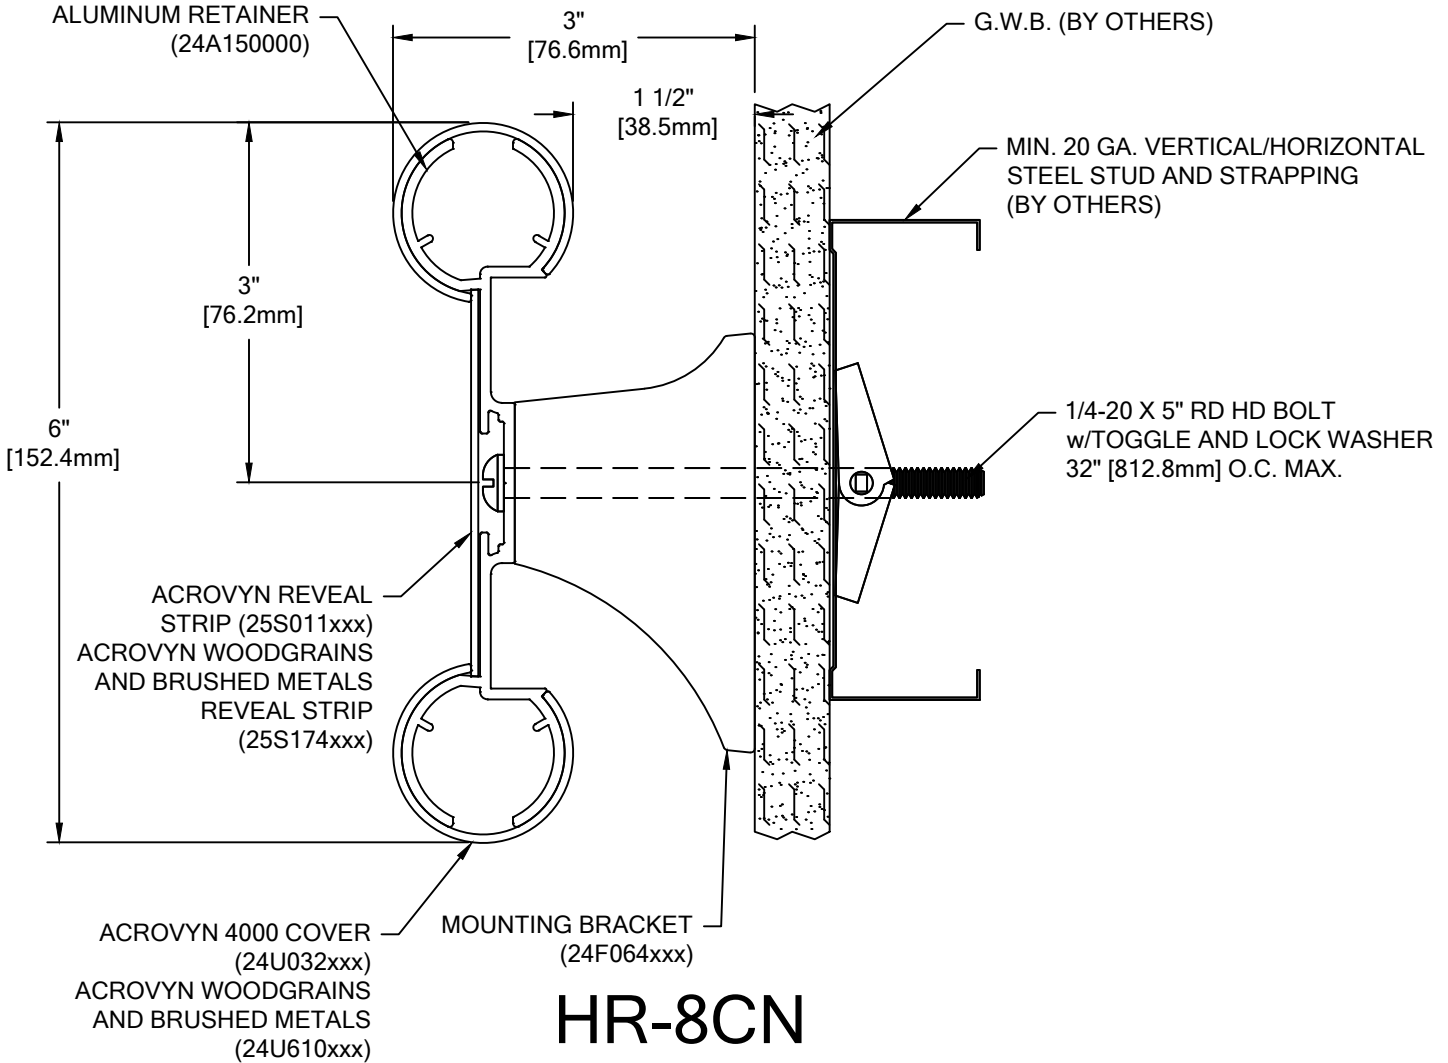

HR-8CN ACROVYN 4000

| WALL CONDITION | SPECIFIED FASTENER | DRILL DIAMETERS | | C/S PART NUMBER |
|---|---|-----------------|----------|------------------------|
| | | WALL | RETAINER | |
| STEEL STUD/GYPSUM WALL | 1/4-20 X 5" ROUND HEAD BOLT WITH TOGGLE, AND LOCK WASHER | 3/4" | 9/32" | 90H049002 90H006003 |
| CONCRETE/CONCRETE BLOCK | #14 X 4" PHILLIPS ROUND HEAD AP SCREW | 3/16" | 9/32" | 90H225002 |
| WOOD STUD/GYPSUM WALL | #14 X 4" PHILLIPS ROUND HEAD AP SCREW | 1/8" | 9/32" | 90H225002 |
| 16 GA. MIN. STEEL STUD AND 16 GA. MIN. STEEL STRAPPING / GYPSUM WALL (CONSTRUCTION REQUIRED (TEK SCREWS)) | #14 X 5" PHILLIPS PAN HEAD #3 SELF DRILLING TEK SCREW ZINC PLATED | NA | 9/32" | 90H286001 |

| | | |
|--|-----------|-----------|
|  <p>Hughesville, PA 800.233.8493 570.546.5941 Mississauga, ON 888.895.8955 905.274.3611 www.c-sgroup.com</p> <p>© Copyright 2019 Construction Specialties, Inc.</p> | PROJECT: | REVISION: |
| | JOB NO.: | F&F: |
| | CUSTOMER: | |
| | REP: | DATE: |
| | DRAWN BY: | SHEET NO: |