


COLOR:
TOP RAIL:
BOTTOM RAIL:
COLOR TO BE SELECTED FROM ONE OF CS STANDARD COLORS.
*OPTIONAL VERTICAL ACCENT AVAILABLE. SEE CS CATALOG FOR COLORS.

TOTAL L/F REQ'D	LEFT END CAPS	RIGHT END CAPS	O.S.C. REQ'D

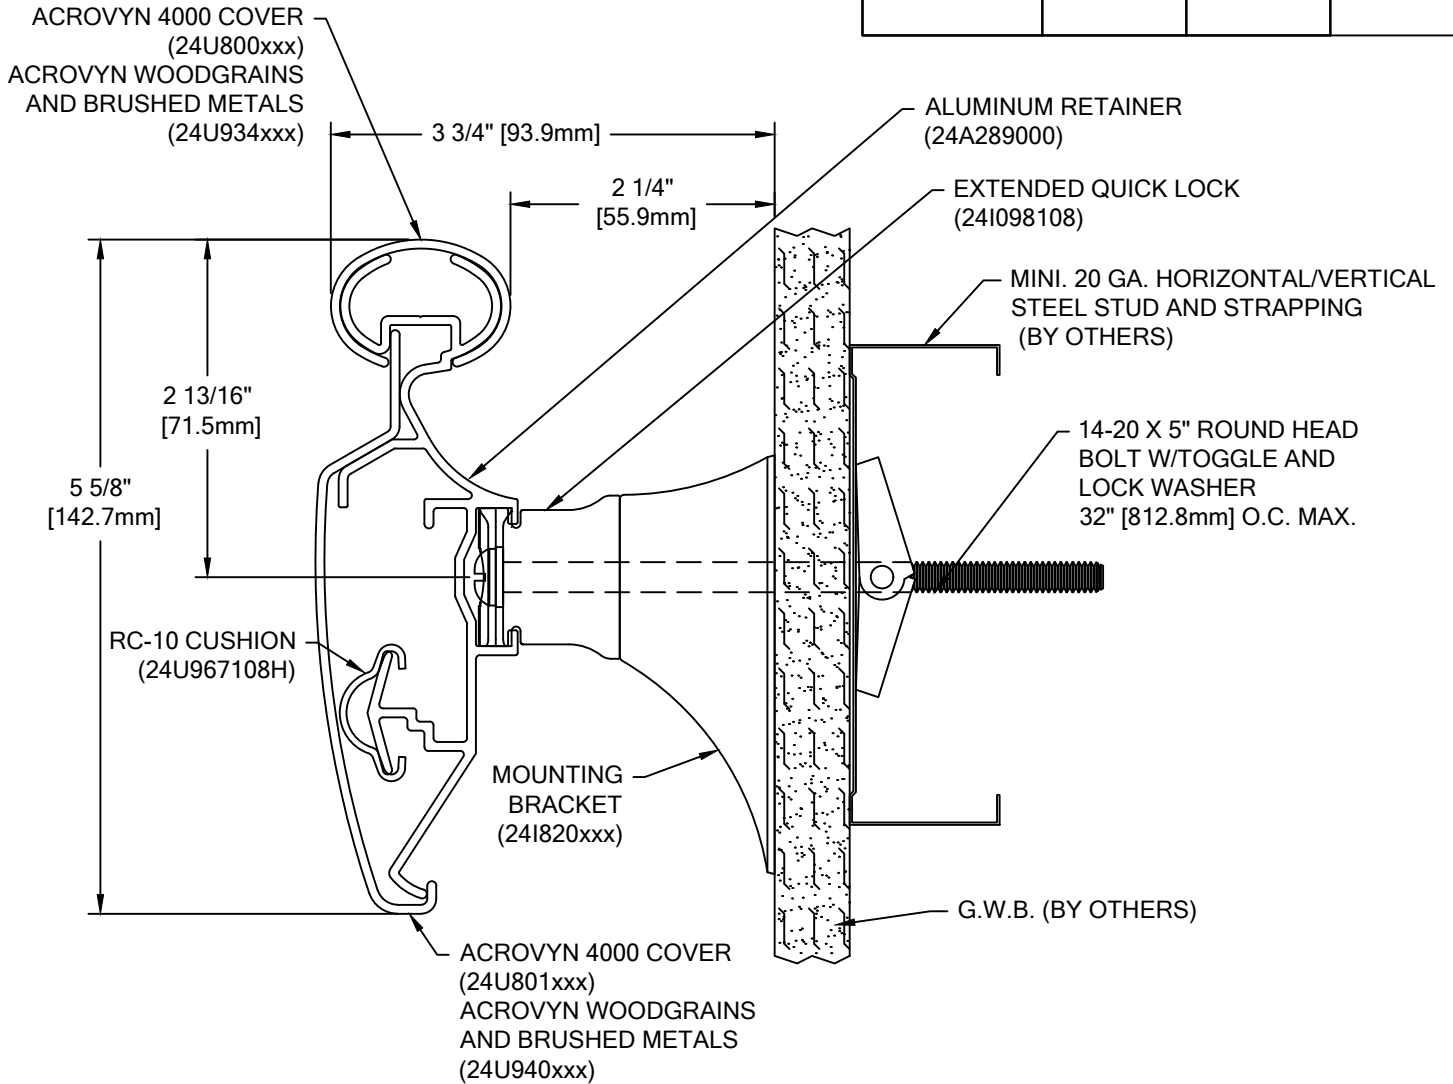

HRB-20N

ACROVYN 4000

INTERNATIONAL OFFSET

WALL CONDITION	SPECIFIED FASTENER	DRILL DIAMETERS		CS PART NUMBER
		WALL	RETAINER	
STEEL STUD/GYPSUM WALL	1/4-20 X 5\"	3/4\"	N/A	90HD49002 90HD06003
CONCRETE/CONCRETE BLOCK	#14 X 5\"	3/16\"	N/A	90H287006
WOOD STUD/GYPSUM WALL	#14 X 5\"	1/8\"	N/A	90H287006



Construction Specialties

Hughesville, PA | 800.233.8493 | 570.546.5941
Mississauga, ON | 888.895.8955 | 905.274.3611
www.c-sgroup.com

© Copyright 2022 Construction Specialties, Inc.

PROJECT:

JOB NO.:

CUSTOMER:

REP:

DRAWN BY:

REVISION:

F&F:

DATE:

SHEET NO: