



CONTINUOUS EXTRUDED ALUMINUM SERRATED COVER PLATE (12A042000)

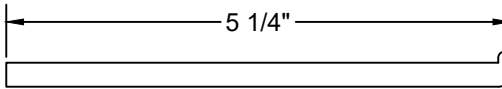

CONTINUOUS EXTRUDED ALUMINUM CENTER PLATE (12A043000)

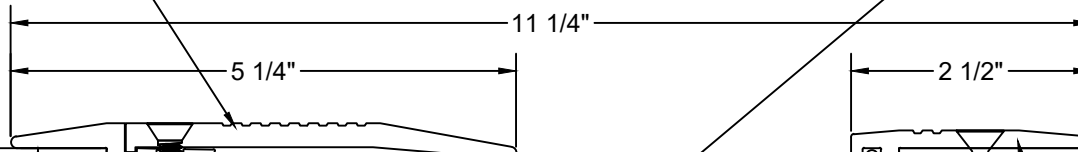

1/4-20x3/4" MACHINE SCREW AND NUT 12" O.C. (90H023002) (90H004001) (FIN: S/S)

CONTINUOUS EXTRUDED ALUMINUM FRAME (12A051000)

1/4"x1 3/4" TAPPER 18" O.C. (90H044004) (FIN: BLUE P/S) ICC-ES#-ESR-3068 (MASONRY)

CONTINUOUS EXTRUDED ALUMINUM FRAME (12A052000)

1/4"x1 3/4" TAPPER 18" O.C. (90H006004) (FIN: SILVER P/S) ICC-ES#-ESR-3068 (MASONRY)

Model: AL-400HDM



Construction Specialties®

www.c-sgroup.com

6696 Route 405 Highway, Muncy, PA 17756
Phone: (800) 233-8493 / Fax: (570) 546-8022

895 Lakefront Promenade, Mississauga, Ontario L5E 2C2 Canada
Phone: (888) 895-8955 / Fax: (905) 274-6241

© Copyright 2018 Construction Specialties, Inc.

PROJECT:	SCALE: NTS
CUSTOMER:	DATE:
LOCATION:	JOB NO.:
DRAWN BY:	SHEET NO.: