





*** CUSTOM COLORS ARE AVAILABLE AT AN ADDITIONAL CHARGE, SUBJECT TO MINIMUM QUANTITIES. ***

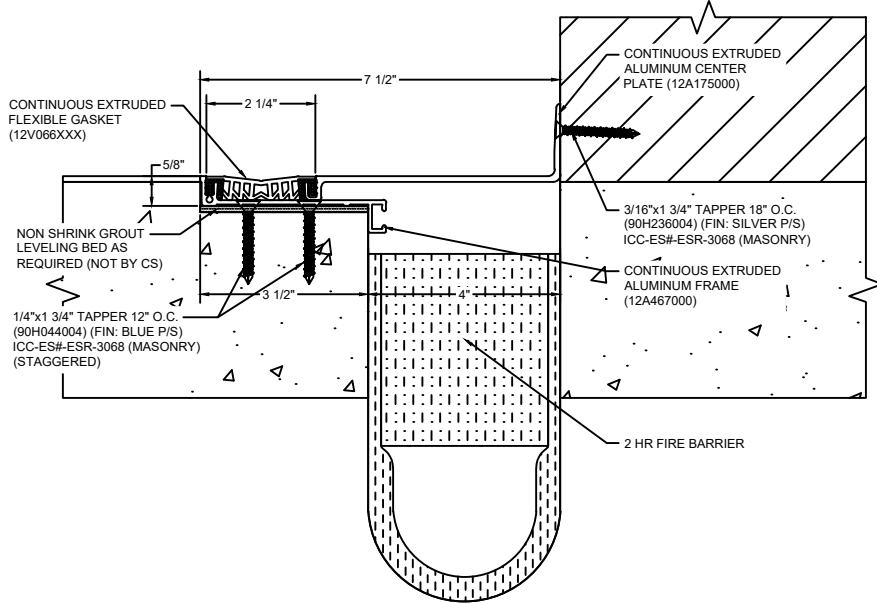

Model: GTPW-400 W/ FB

| | | | |
|---|--|-----------|------------|
|  <p>Construction Specialties® www.c-sgroup.com 6696 Route 405 Highway, Muncy, PA 17756 Phone: (800) 233-8493 / Fax: (570) 546-8022 895 Lakefront Promenade, Mississauga, Ontario L5E 2C2 Canada Phone: (888) 895-8955 / Fax: (905) 274-6241</p> | <p>© Copyright 2018 Construction Specialties, Inc.</p> | PROJECT: | SCALE: NTS |
| | | CUSTOMER: | DATE: |
| | | LOCATION: | JOB NO.: |
| | | DRAWN BY: | SHEET NO.: |