



COLOR:
TOP RAIL: _____
***END CAPS:** _____
 COLOR TO BE SELECTED FROM ONE OF CS STANDARD COLORS.
 *CAPS/CORNERS ARE AVAILABLE WITH AN OPTIONAL POWDER COAT FINISH.
 PLEASE ADVISE POWDER COAT FINISH IF REQUIRED.
 STAINLESS STEEL END CAPS AND INSIDE/OUTSIDE CORNERS ALSO AVAILABLE.

TOTAL L/F REQ'D	LEFT END CAPS	RIGHT END CAPS	I.S.C./ O.S.C. REQ'D

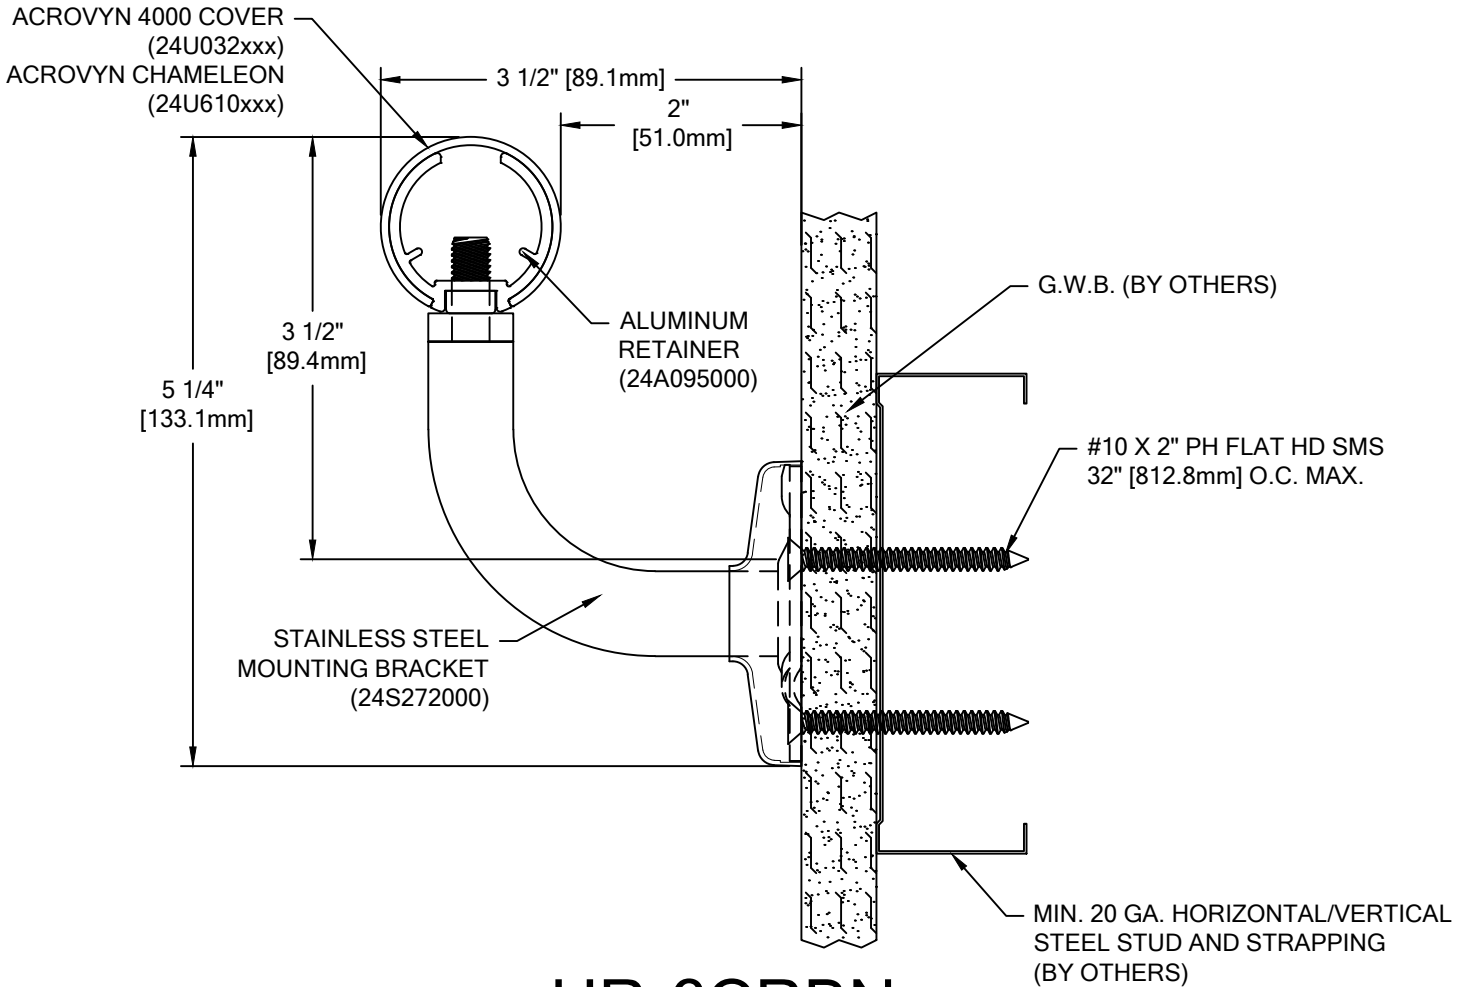

HR-6CRBN ACROVYN 4000 INTERNATIONAL OFFSET

WALL CONDITION	SPECIFIED FASTENER	DRILL DIAMETERS		CS PART NUMBER
		WALL	RETAINER	
STEEL STUD/GYPUSM WALL	#10 X 2" S/S PHILLIPS FLAT HEAD SHEET METAL SCREW	1/16"	N/A	90H431006
CONCRETE/CONC. BLOCK	1/4" X 2 1/4" S/S HEX HEAD MASONRY	3/16"	N/A	90H027006
WOOD STUD/GYPSUM WALL	#9 X 2 1/4" S/S PHILLIPS WAFER HEAD DRYWALL SCREW	N/A	N/A	90H421006

 <p>Hughesville, PA 800.233.8493 570.546.5941 Mississauga, ON 888.895.8955 905.274.3611 www.c-sgroup.com</p> <p>© Copyright 2017 Construction Specialties, Inc.</p>	PROJECT:	REVISION:
	JOB NO.:	F&F:
	CUSTOMER:	
	REP:	DATE:
	DRAWN BY:	SHEET NO: