
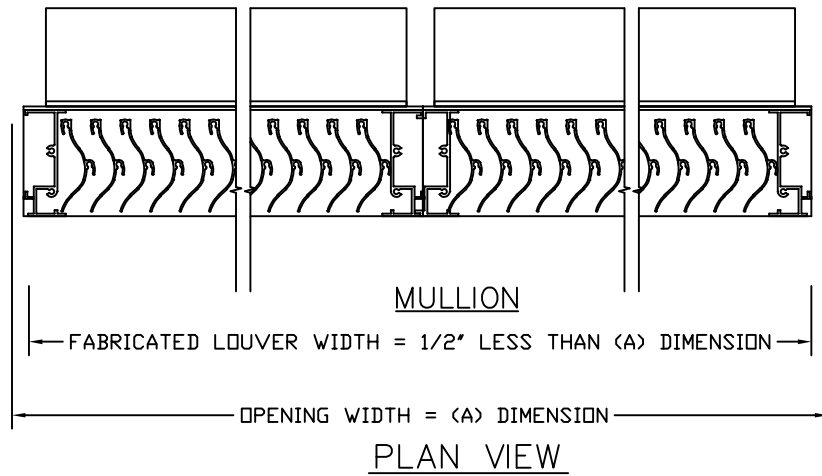


# 3" STORM RESISTANT FIXED VERTICAL LOUVER MODEL RS-3900

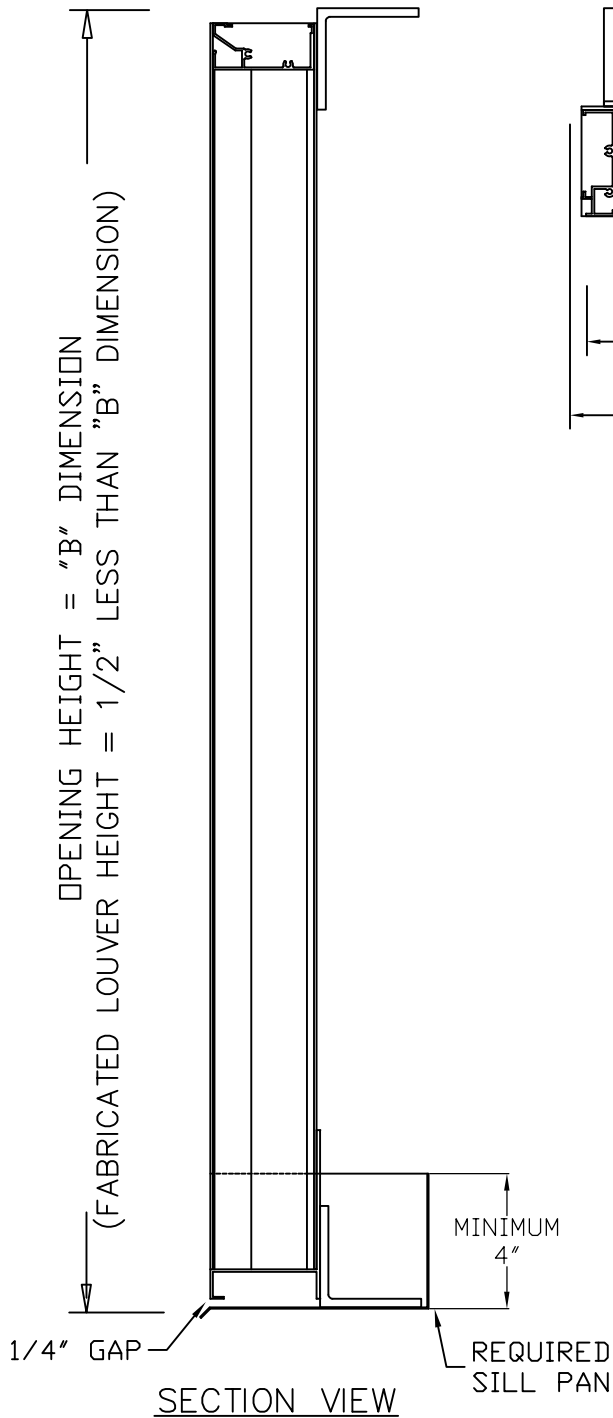

## SCREENS

- ☐ SCREEN NOT REQUIRED
- ☐ SCREEN REQUIRED
- ☐ INTERIOR MOUNTED
- ☐ EXTERIOR MOUNTED
- ☐ BIRDSCREEN: 1/2" MESH  
.063 DIA. ALUM. WIRE  
(MILL FINISH)
- ☐ INSECT SCREEN: 18x16  
ALUM. MESH (MILL FINISH)

## FINISHES

- ☐ STANDARD MILL
- ☐ FLUOROPOLYMER POWDER COAT  
(NOT AVAILABLE IN 600XL OR 700)
- ☐ KYNAR (500), (600XL) or (700)
- ☐ (1) OF CS STD. COLORS
- ☐ CUSTOM COLOR, CS REQUIRES  
A COLOR CHIP FOR MATCHING
- ☐ BRONZE ANODIC (DARK OR MED.)
- ☐ CLEAR ANODIZE
- ☐ OTHER \_\_\_\_\_

CS EXTRUDED ALUMINUM STORM RESISTANT LOUVER 3" DEEP  
MODEL RS-3900. FRAMES AND BLADES TO BE FABRICATED FROM  
6063-T6 ALLOY. TOP, BOTTOM, AND SIDE FRAME COMPONENTS TO  
HAVE A NOMINAL 0.062", 0.080", AND 0.081" MATERIAL THICKNESS  
RESPECTIVELY. BLADES TO HAVE A .050" MATERIAL THICKNESS.

ALL FASTENERS TO BE STAINLESS STEEL.

UNSUPPORTED BLADE LENGTH =      @      PSF.

MARK	QTY.	"A" DIM.	"B" DIM.	NUMBER OF MULLIONS	LOCATION	REMARKS
						CKD. BY:
<b>Construction Specialties, Inc.</b> 3 Werner Way Lebanon, New Jersey 08833 800-233-8493				PROJECT:	DRAWN BY:	
				CUSTOMER:	DATE:	
				ARCH'T:	DWG. NO:	
				AGENT:	SHEET      OF	