


PLAN



SECTION

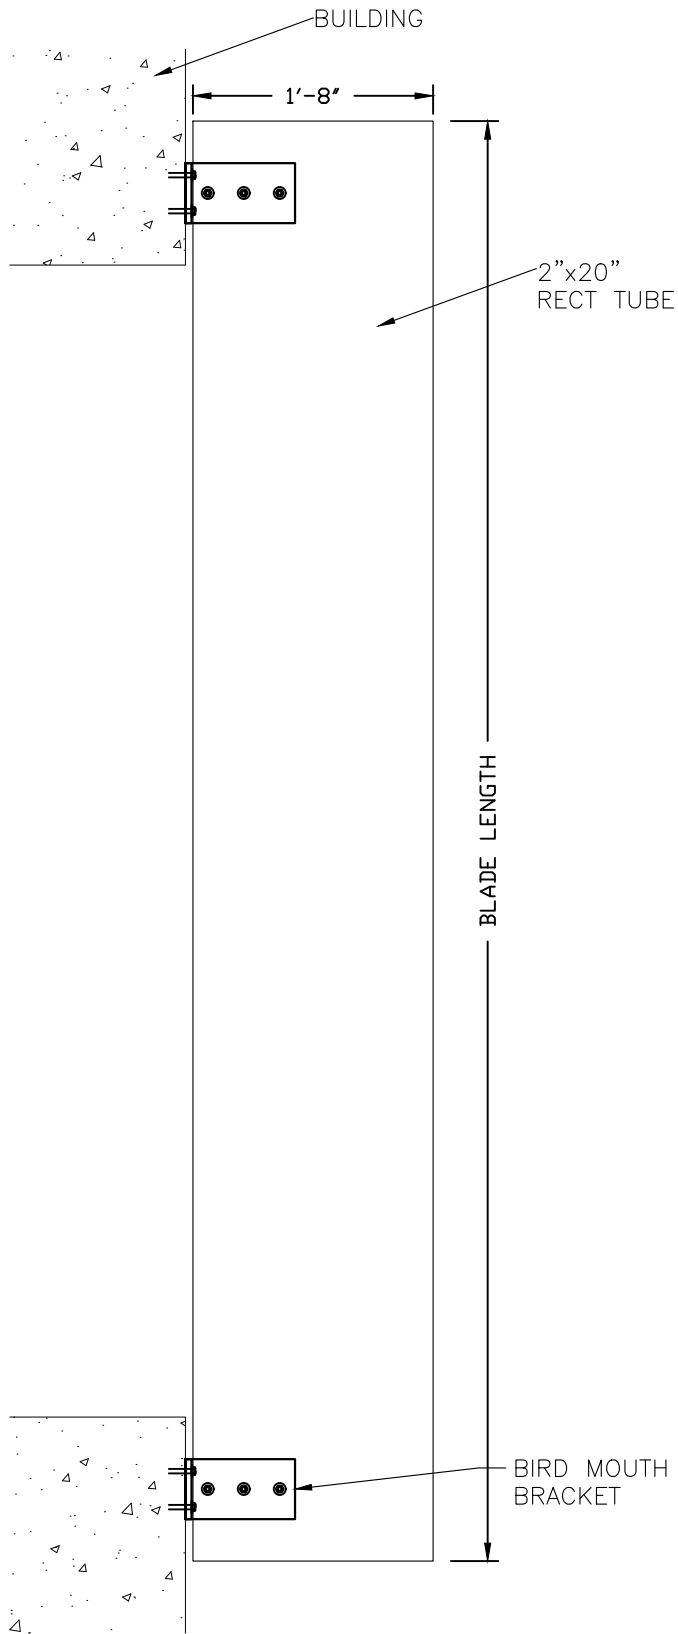

Construction Specialties™
 3 WERNER WAY, LEBANON, NEW JERSEY
 PHONE: 1-800-233-8493

PROJECT: MEGAFINS	REVISION:
TITLE: 2"x20" RECT TUBE AFB W/ CASTING	DATE: 08-17-2022
SCALE: 3/4"=1'	SHEET: 2 OF 2
DRW BY: N SHRIRAM	DRW NO : RD- 7292