

Construction Specialties™
 49 MEEKER AVENUE, CRANFORD, NEW JERSEY
 PHONE: 1-800-631-7379 / FAX: 908-272-5844

PROJECT:

TITLE: 14" PLAN

SCALE: 1.5" : 1'-0"


DRW BY: S. OLIVEIRA

REVISION:

DATE: 3/12/15

SHEET: 4 OF 8

DRW NO : RD-5305

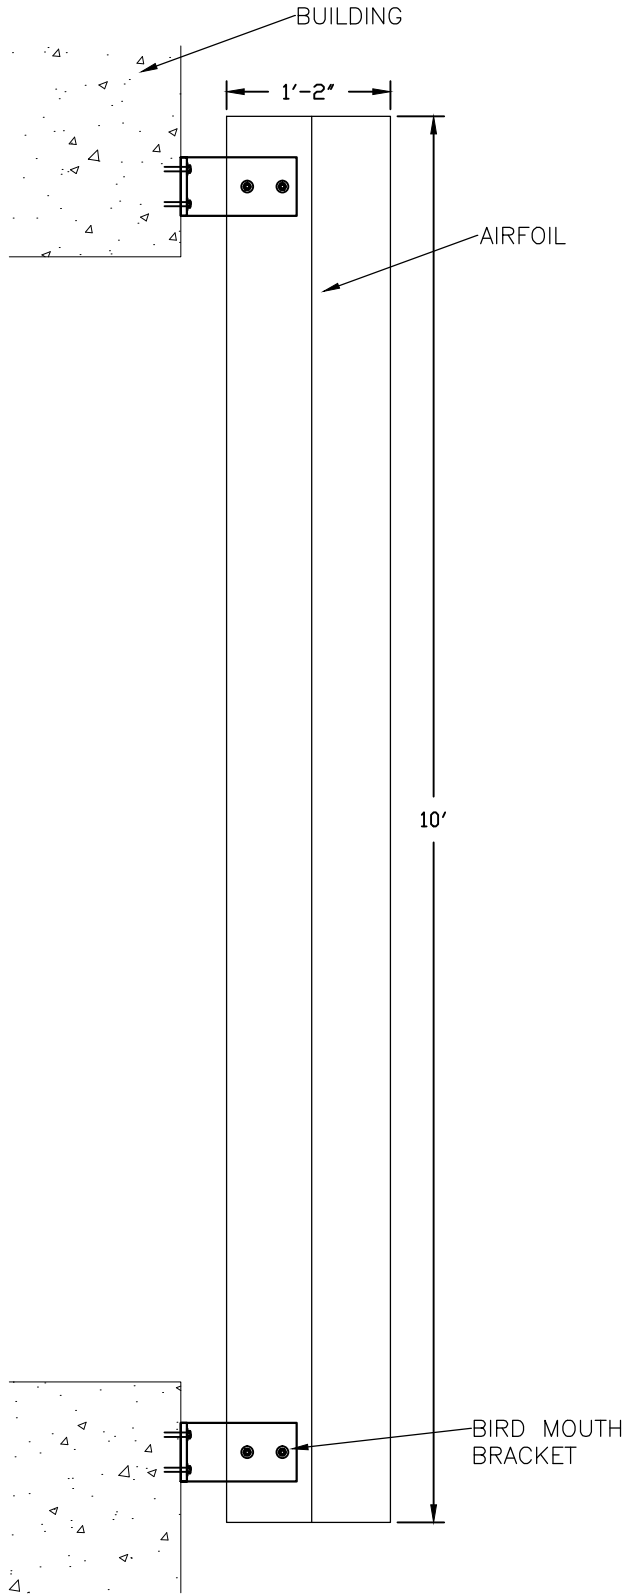

Construction Specialties™
 49 MEEKER AVENUE, CRANFORD, NEW JERSEY
 PHONE: 1-800-631-7379 / FAX: 908-272-5844

PROJECT:	REVISION:
TITLE: 14" SECTION	DATE: 3/12/15
SCALE: 3/4" : 1'-0"	SHEET: 3 OF 8
DRW BY: S. OLIVEIRA	DRW NO : RD-5305