





\*\*\* CUSTOM COLORS ARE AVAILABLE AT AN ADDITIONAL CHARGE, SUBJECT TO MINIMUM QUANTITIES. \*\*\*

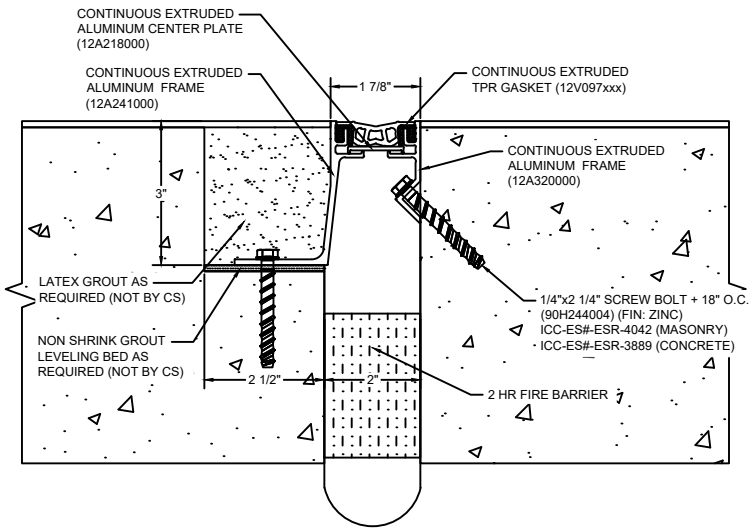

# Model: GFT-200X3M W/ FB

 <p><b>Construction Specialties®</b>  <a href="http://www.c-sgroup.com">www.c-sgroup.com</a>          6696 Route 405 Highway, Muncy, PA 17756          Phone: (800) 233-8493 / Fax: (570) 546-8022          895 Lakefront Promenade, Mississauga, Ontario L5E 2C2 Canada          Phone: (888) 895-8955 / Fax: (905) 274-6241</p>	<p>© Copyright 2018 Construction Specialties, Inc.</p>	PROJECT:	SCALE: NTS
		CUSTOMER:	DATE:
		LOCATION:	JOB NO.:
		DRAWN BY:	SHEET NO.: