




*** CUSTOM COLORS ARE AVAILABLE AT AN ADDITIONAL CHARGE, SUBJECT TO MINIMUM QUANTITIES. ***

CONTINUOUS EXTRUDED ALUMINUM FRAME (12A347008)

CONTINUOUS EXTRUDED FLEXIBLE PRIMARY SEAL (12V082108) BLACK (12V116xxx) COLORED

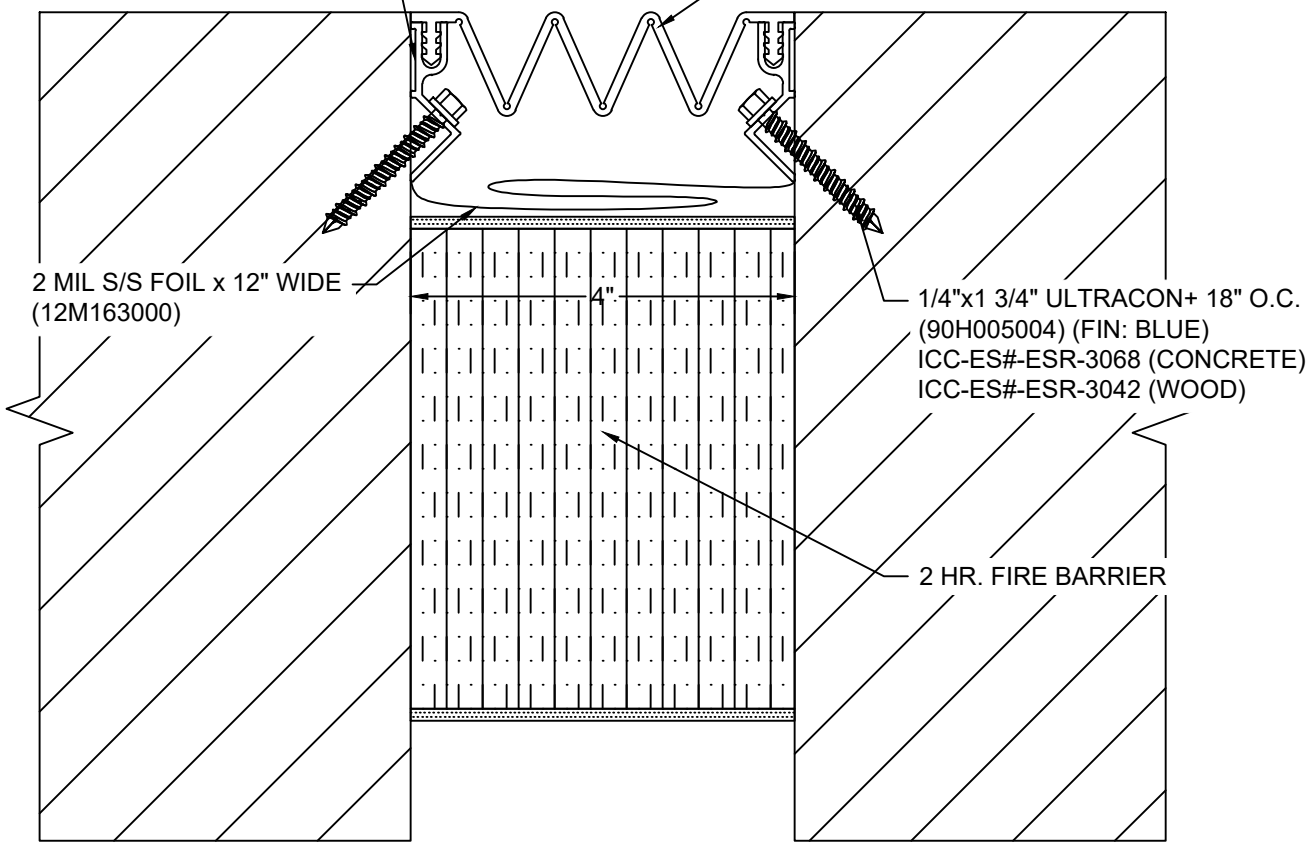

2 MIL S/S FOIL x 12\"/>

1/4"x1 3/4\"/>

2 HR. FIRE BARRIER

Model: FWS-400M W/ FB



Construction Specialties®
www.c-sgroup.com
 6696 Route 405 Highway, Muncy, PA 17756
 Phone: (800) 233-8493 / Fax: (570) 546-8022
 895 Lakefront Promenade, Mississauga, Ontario L5E 2C2 Canada
 Phone: (888) 895-8955 / Fax: (905) 274-6241

© Copyright 2018 Construction Specialties, Inc.

PROJECT:	SCALE: NTS
CUSTOMER:	DATE:
LOCATION:	JOB NO.:
DRAWN BY:	SHEET NO.: