

COLOR:

HANDRAIL:

COLOR TO BE SELECTED FROM ONE OF CS STANDARD COLORS.


*OPTIONAL VERTICAL ACCENT AVAILABLE. SEE CS CATALOG FOR COLORS.

TOTAL
L/F REQ'D

LEFT
END
CAPS

RIGHT
END
CAPS

O.S.C.
REQ'D

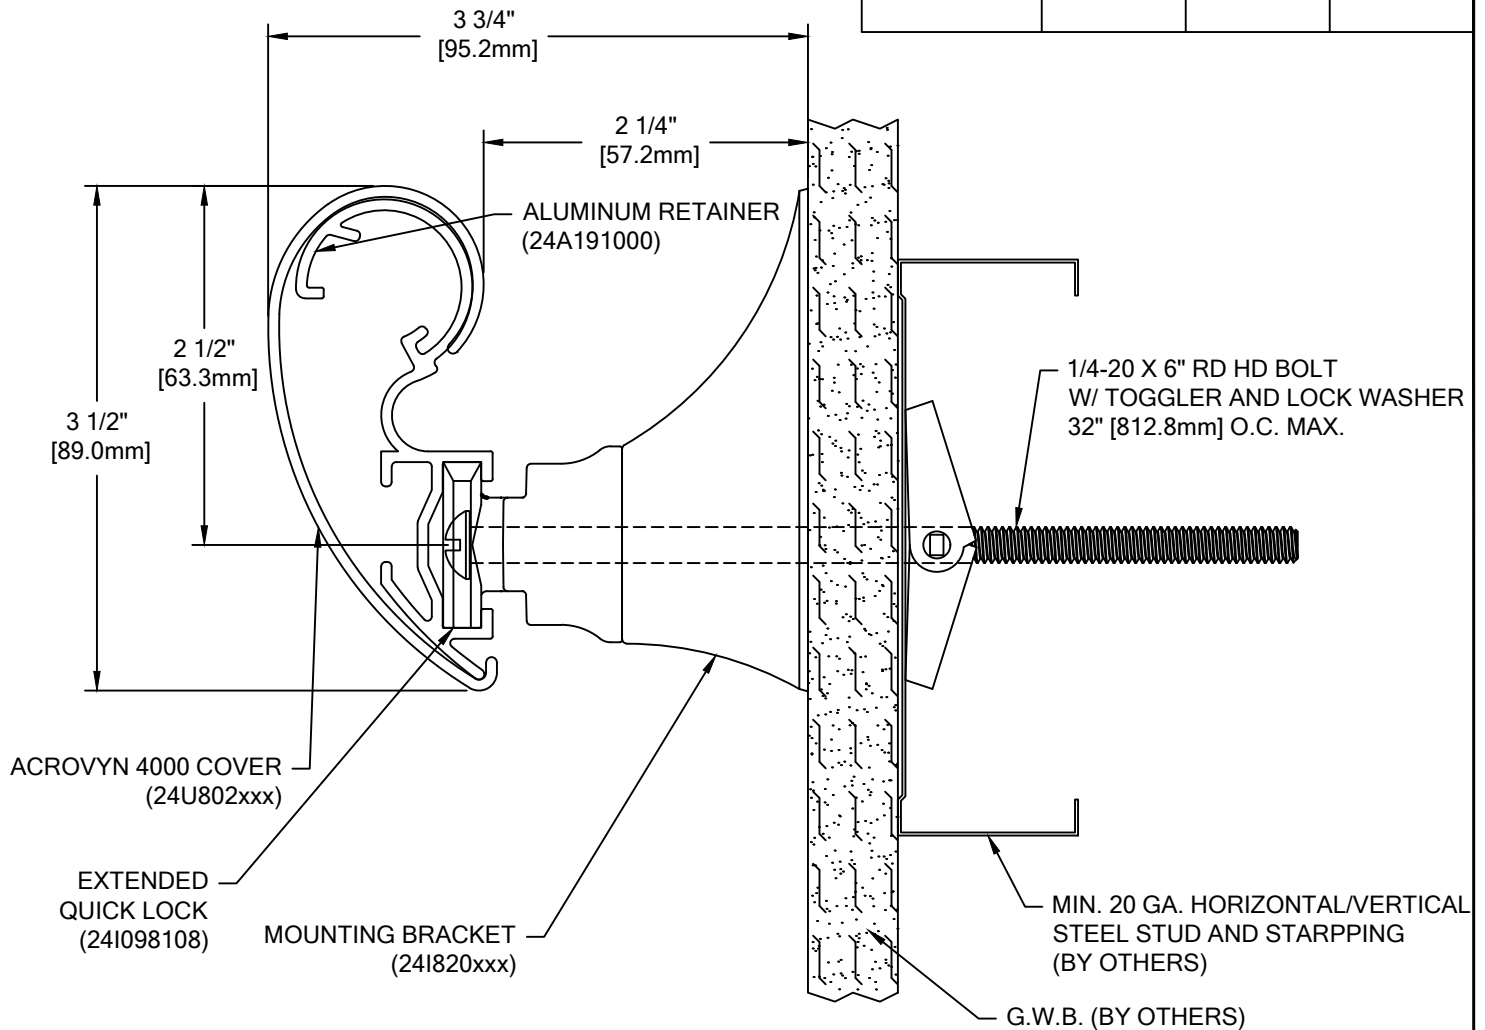

HRB-35N WITH INTERNATIONAL OFFSET ACROVYN 4000

WALL CONDITION	SPECIFIED FASTENER	DRILL DIAMETERS		CS PART NUMBER
		WALL	RETAINER	
STEEL STUD/GYPSUM WALL	1/4-20 X 5" ROUND HEAD BOLT WITH TOGGLE 1/4" LOCK WASHER	3/4"	N/A	90H049002 90H006003
CONCRETE/CONCRETE BLOCK	#14 X 6" PHILLIPS SS RD HD ALL-PURPOSE SCREW	3/16"	N/A	90H339006
WOOD STUD/GYPSUM WALL	#14 X 6" PHILLIPS SS RD HD ALL-PURPOSE SCREW	1/8"	N/A	90H339006

PROJECT:

REVISION:

JOB NO.:

F&F:

CUSTOMER:

REP:

DATE:

DRAWN BY:

SHEET NO:



Hughesville, PA | 800.233.8493 | 570.546.5941
Mississauga, ON | 888.895.8955 | 905.274.3611
www.c-sgroup.com

© Copyright 2016 Construction Specialties, Inc.