



AVAILABLE COLORS:

*** COLORS SHOWN ARE A CLOSE APPROXIMATION OF SILICONE COLORS. THE MOST ACCURATE COLOR WILL BE FOUND VIEWING ACTUAL SILICONE SAMPLES. ***

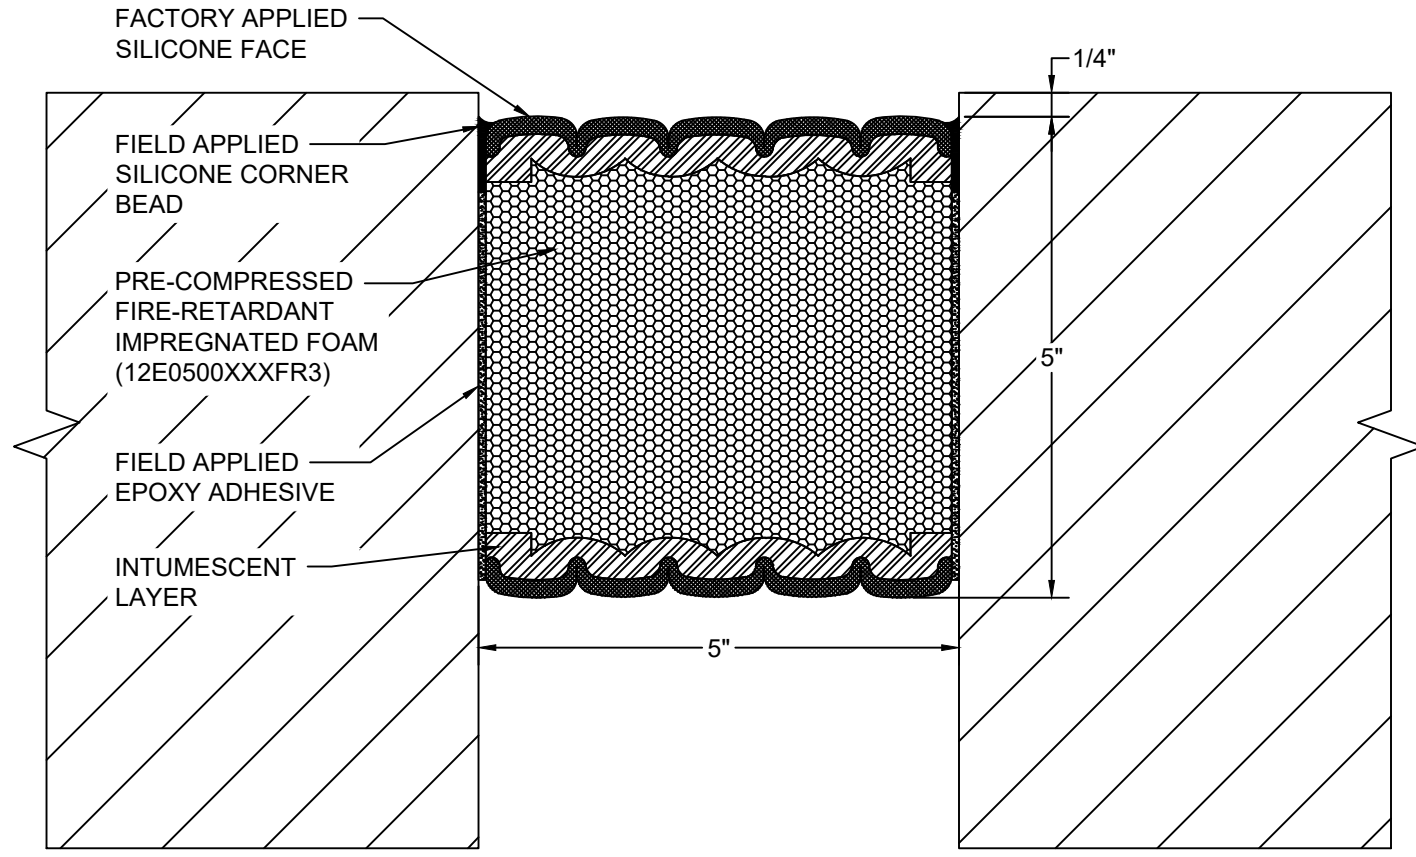

Model: 3VFR-500

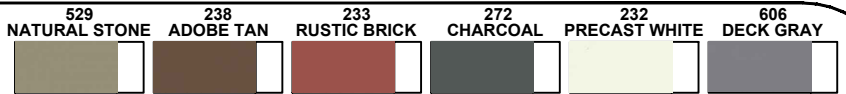

Construction Specialties®
www.c-sgroup.com
 6696 Route 405 Highway, Muncy, PA 17756
 Phone: (800) 233-8493 / Fax: (570) 546-8022
 895 Lakefront Promenade, Mississauga, Ontario L5E 2C2 Canada
 Phone: (888) 895-8955 / Fax: (905) 274-6241

© Copyright 2018 Construction Specialties, Inc.

| | |
|------------------|-------------------|
| PROJECT: | SCALE: NTS |
| CUSTOMER: | DATE: |
| LOCATION: | JOB NO.: |
| DRAWN BY: | SHEET NO.: |