



COLOR: _____
 CRASH RAIL: _____
 COLOR TO BE SELECTED FROM ONE OF CS STANDARD COLORS.

| TOTAL L/F REQ'D | END CAPS | O.S.C. REQ'D |
|-----------------|----------|--------------|
| | | |
| | | |
| | | |

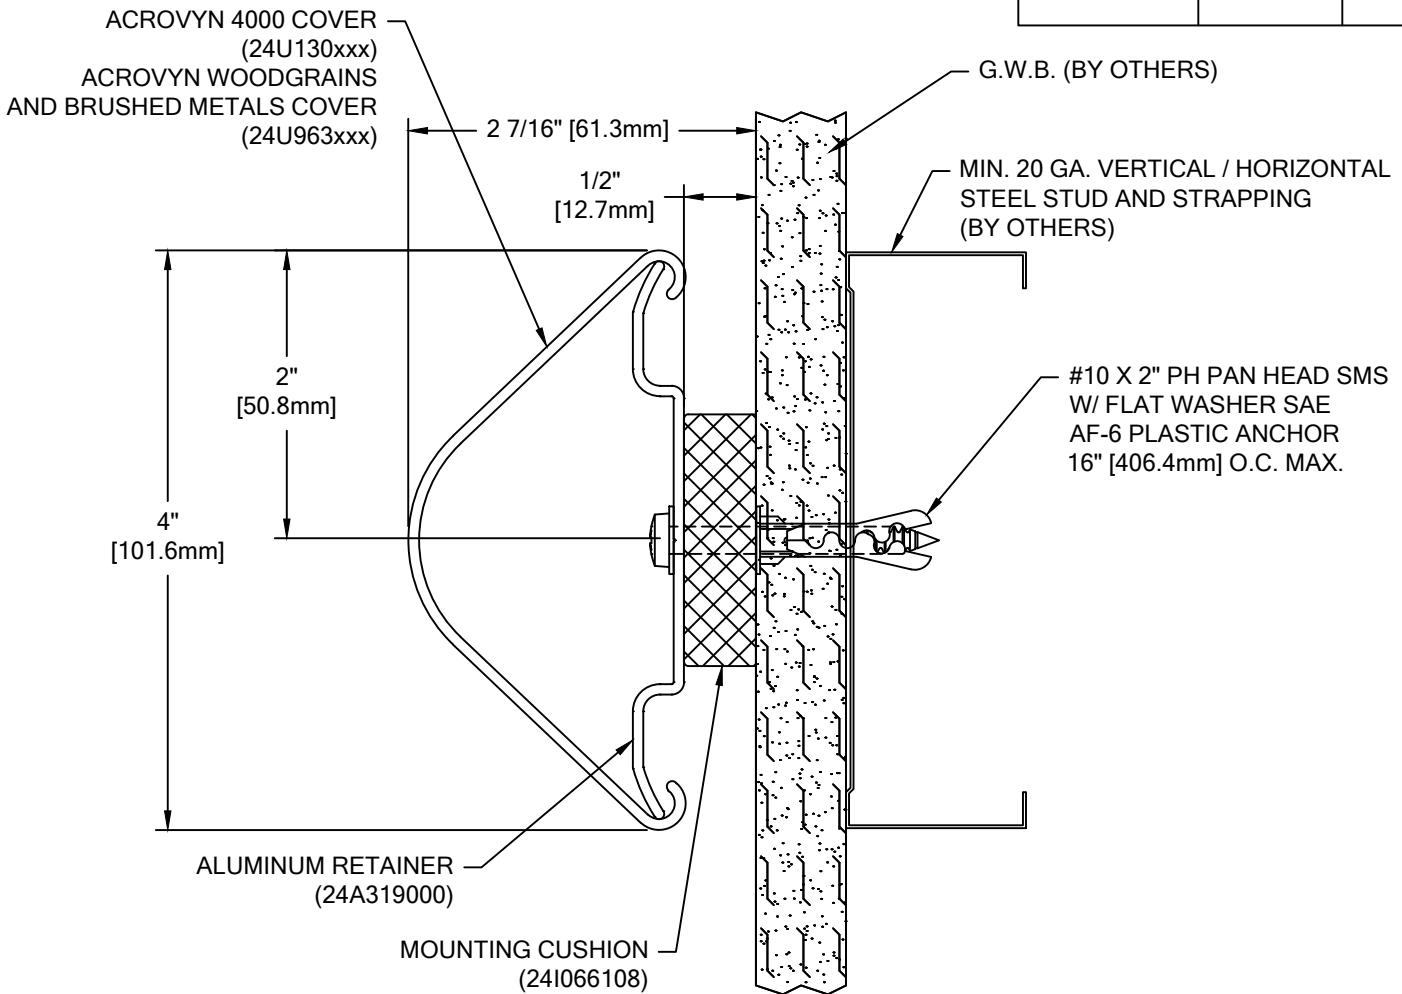

BG-10N ACROVYN 4000

| WALL CONDITION | SPECIFIED FASTENER | DRILL DIAMETERS | | CS PART NUMBER |
|---|---|-----------------|----------|-------------------------------------|
| | | WALL | RETAINER | |
| CONCRETE/CONCRETE BLOCK | #10 X 2" PHILLIPS PAN HEAD SMS 1/4" FLAT WASHER SAE AF-6 PLASTIC ANCHOR | 1/4" | 9/32" | 90H191002 90H007003 90H039004 |
| STEEL STUD/GYPSUM WALL | #10 X 2" PHILLIPS PAN HEAD SMS 1/4" FLAT WASHER SAE AF-6 PLASTIC ANCHOR | 1/4" | 9/32" | 90H191002 90H007003 90H039004 |
| WOOD STUD/GYPSUM WALL | #10 x 2-1/4" PHILLIPS PAN HEAD SMS 1/4" FLAT WASHER SAE | N/A | N/A | 90H421008 90H007003 |
| 20 GA. MIN. STEEL STUD AND 20 GA. MIN. STEEL STRAPPING / GYPSUM WALL (CONSTRUCTION REQUIRED) (TEK SCREWS) | #6 PHILLIPS PAN HEAD BUGLE HEAD TEK SCREW | N/A | N/A | 90H079002 |

| | | |
|---|------------------|------------------|
|  Hughesville, PA 800.233.8493 570.546.5941 Mississauga, ON 888.895.8955 905.274.3611 www.c-sgroup.com © Copyright 2017 Construction Specialties, Inc. | PROJECT: | REVISION: |
| | JOB NO.: | F&F: |
| | CUSTOMER: | |
| | REP: | DATE: |
| | DRAWN BY: | SHEET NO: |