




ACOUSTICAL MULLION LOUVER MODEL A6370

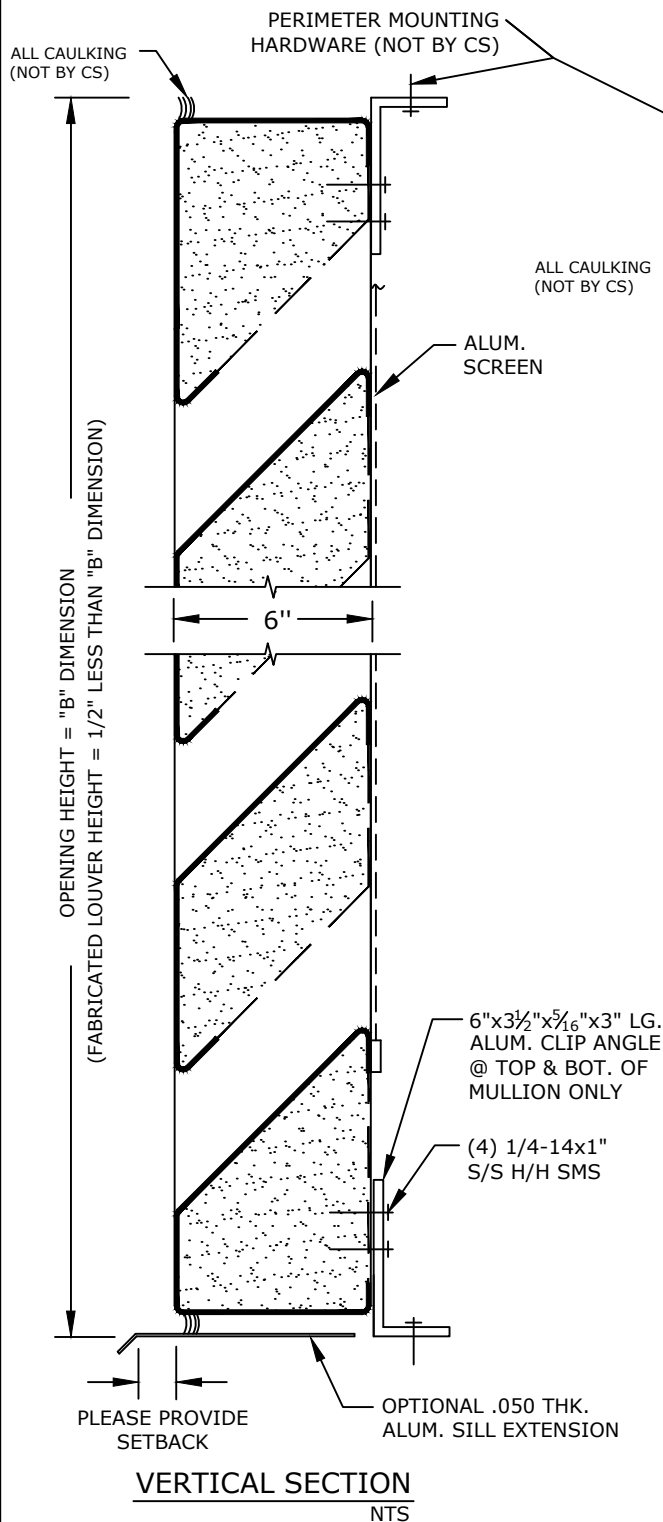

VERTICAL SECTION
NTS

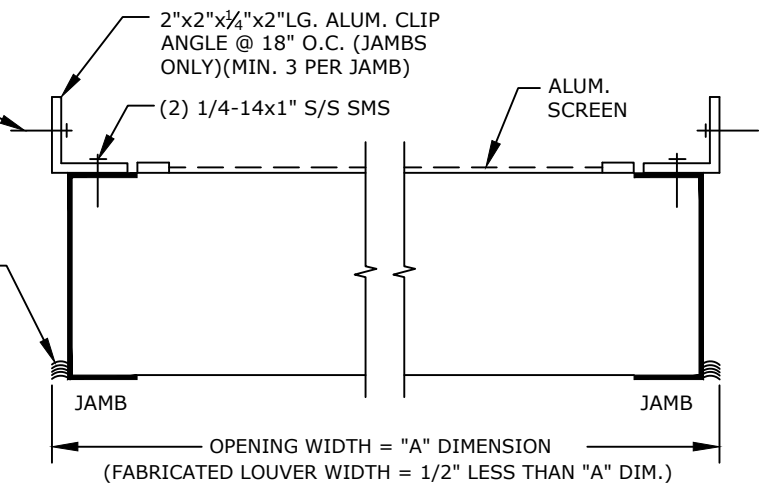

PLAN VIEW
NTS

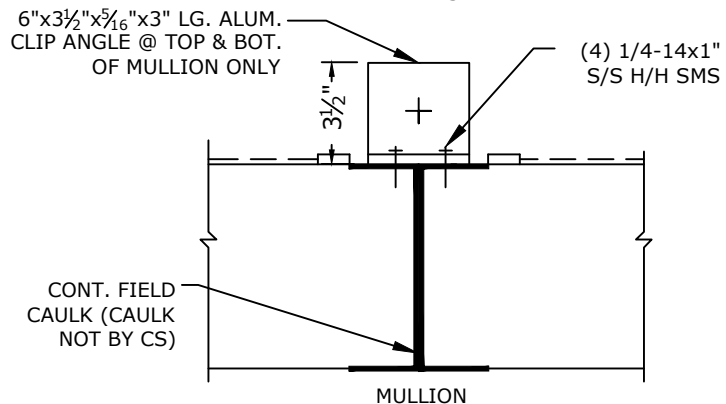

SCREENS

- ☐ SCREEN NOT REQUIRED
- ☐ SCREEN REQUIRED
- ☐ INTERIOR MOUNTED
- ☐ EXTERIOR MOUNTED
- ☐ BIRDScreen: 1/2" MESH .063 DIA. ALUM. WIRE (MILL FINISH)
- ☐ INSECT SCREEN: 18x16 ALUM. MESH (MILL FINISH)

FINISHES

- ☐ STANDARD MILL
- ☐ FLUOROPOLYMER POWDER COAT (NOT AVAILABLE IN 600XL OR 700)
- ☐ KYNAR (500),(600XL) or (700)
- ☐ (1) OF CS STD. COLORS
- ☐ CUSTOM COLOR, CS REQUIRES A COLOR CHIP FOR MATCHING
- ☐ BRONZE ANODIC (DARK OR MED.)
- ☐ CLEAR ANODIZE
- ☐ OTHER _____

CS FORMED ALUMINUM FIXED ACOUSTICAL LOUVER MODEL A6370. FRAMES AND BLADES TO BE FABRICATED FROM ALUMINUM SHEET. ALL FASTENERS TO BE STAINLESS STEEL.

UNSUPPORTED BLADE LENGTH = @ PSF.

MARK	QTY.	"A" DIM.	"B" DIM.	NUMBER OF MULLIONS	LOUVER LOCATION	REMARKS
Construction Specialties, Inc. 3 Werner Way Lebanon, New Jersey 08833 (800) 233-8493				PROJECT:	CKD. BY:	
				CUSTOMER:	DRAWN BY:	
				ARCH'T:	DATE:	
				AGENT:	DWG. NO:	
					SHEET	OF