


# SINGLE DRAINABLE STEEL MULLION LOUVER MODEL GS-607

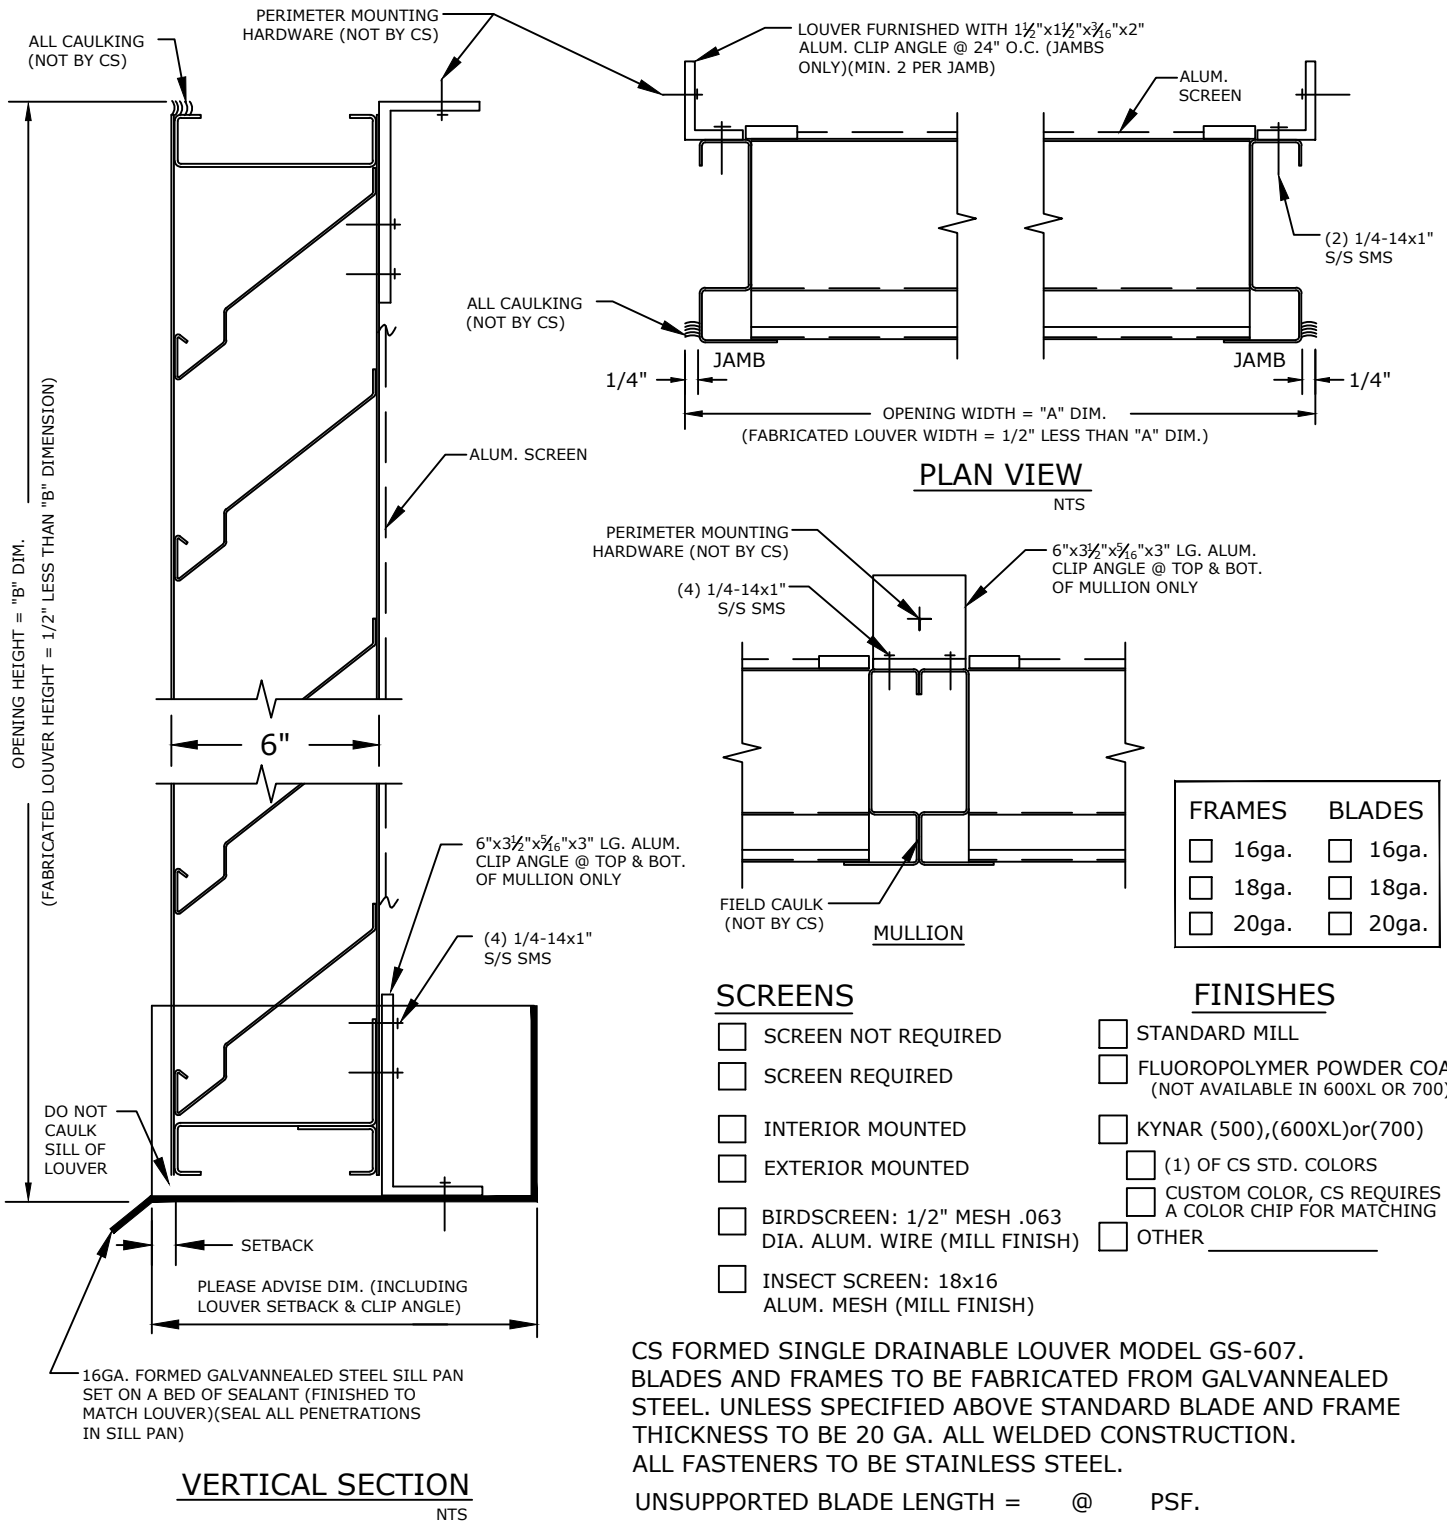

MARK	QTY.	"A" DIM.	"B" DIM.	NUMBER OF MULLIONS	LOCATION	REMARKS
						CKD. BY:
<b>Construction Specialties, Inc.</b> 3 Werner Way Lebanon, New Jersey 08833 (800) 233-8493					PROJECT:	DRAWN BY:
					CUSTOMER:	DATE:
					ARCH'T:	DWG. NO:
					AGENT:	SHEET OF