



# ACOUSTICAL MULLION LOUVERS MODEL A12360

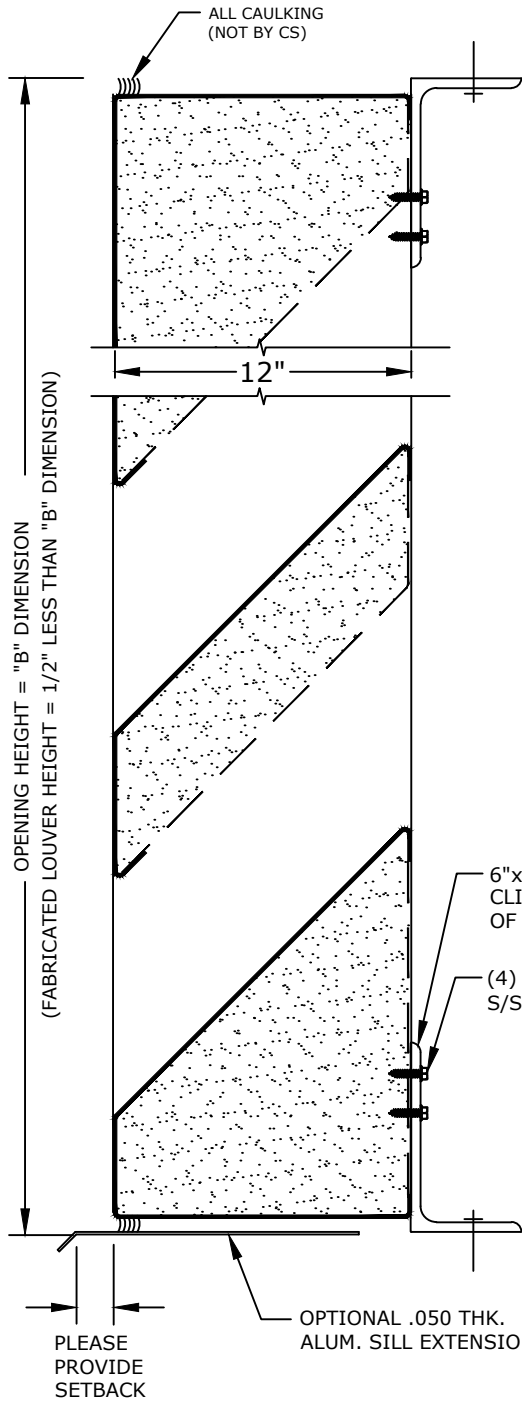

VERTICAL SECTION  
NTS

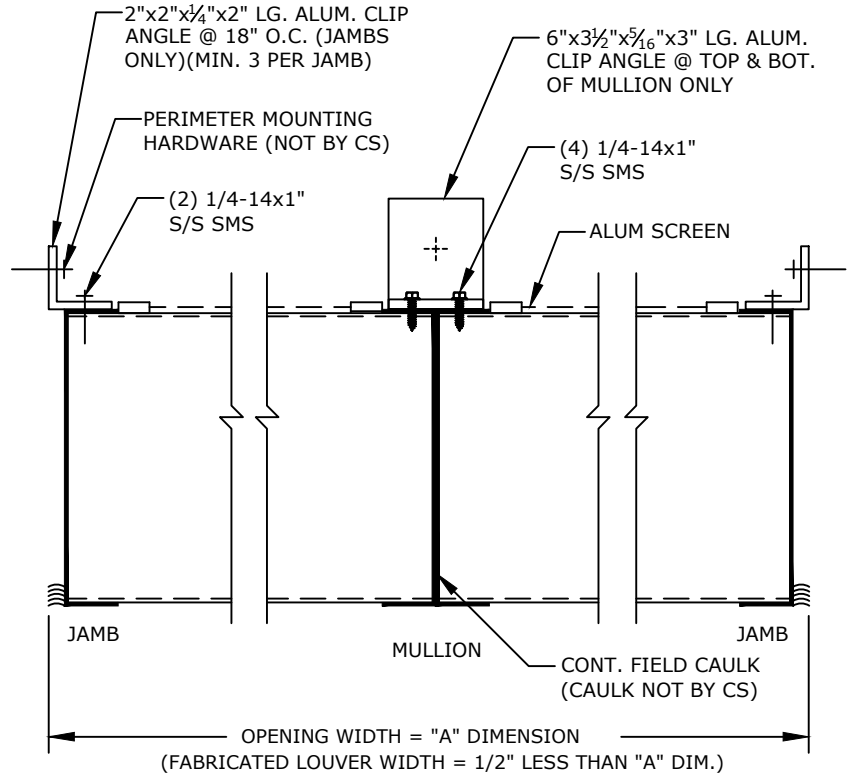

PLAN VIEW  
NTS

### SCREENS

- SCREEN NOT REQUIRED
- SCREEN REQUIRED
- INTERIOR MOUNTED
- EXTERIOR MOUNTED
- BIRDSCREEN: 1/2" MESH .063 DIA. ALUM. WIRE (MILL FINISH)
- INSECT SCREEN: 18x16 ALUM. MESH (MILL FINISH)

### FINISHES

- STANDARD MILL
- FLUOROPOLYMER POWDER COAT (NOT AVAILABLE IN 600XL OR 700)
- KYNAR (500),(600XL)or(700)
- (1) OF CS STD. COLORS
- CUSTOM COLOR, CS REQUIRES A COLOR CHIP FOR MATCHING
- BRONZE ANODIC (DARK OR MED.)
- CLEAR ANODIZE
- OTHER \_\_\_\_\_

CS FORMED ALUMINUM FIXED ACOUSTICAL LOUVER MODEL A12360. FRAMES AND BLADES TO BE FABRICATED FROM ALUMINUM SHEET. ALL FASTENERS TO BE STAINLESS STEEL.

UNSUPPORTED BLADE LENGTH = @ PSF.

MARK	QTY.	"A" DIM.	"B" DIM.	NUMBER OF MULLIONS	LOUVER LOCATION	REMARKS
<p>Construction Specialties, Inc. 3 Werner Way Lebanon, New Jersey 08833 (800) 233-8493</p>				PROJECT:		CKD. BY:
				CUSTOMER:		DATE:
				ARCH'T:		DWG. NO:
				AGENT:		SHEET OF