





*** CUSTOM COLORS ARE AVAILABLE AT AN ADDITIONAL CHARGE, SUBJECT TO MINIMUM QUANTITIES. ***

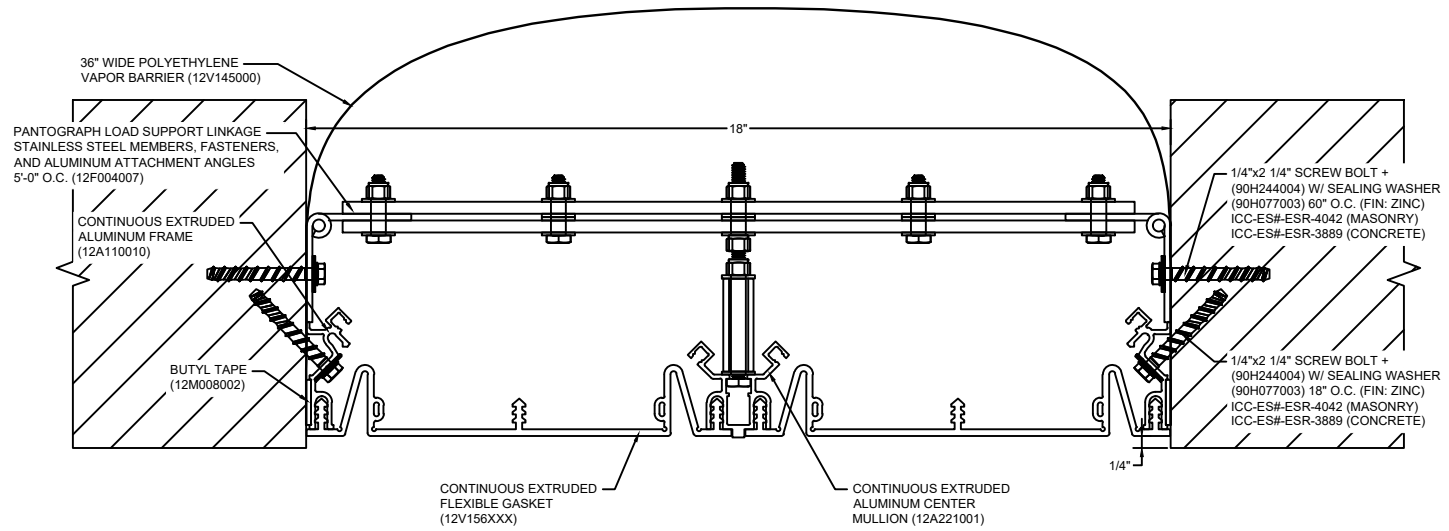

Model: SF-1800

 <p>Construction Specialties® www.c-sgroup.com 6696 Route 405 Highway, Muncy, PA 17756 Phone: (800) 233-8493 / Fax: (570) 546-8022 895 Lakefront Promenade, Mississauga, Ontario L5E 2C2 Canada Phone: (888) 895-8955 / Fax: (905) 274-6241</p>	<p>© Copyright 2018 Construction Specialties, Inc.</p>	PROJECT:	SCALE: NTS
		CUSTOMER:	DATE:
		LOCATION:	JOB NO.:
		DRAWN BY:	SHEET NO.: