



CURVED PROFILES  
HARD WAY

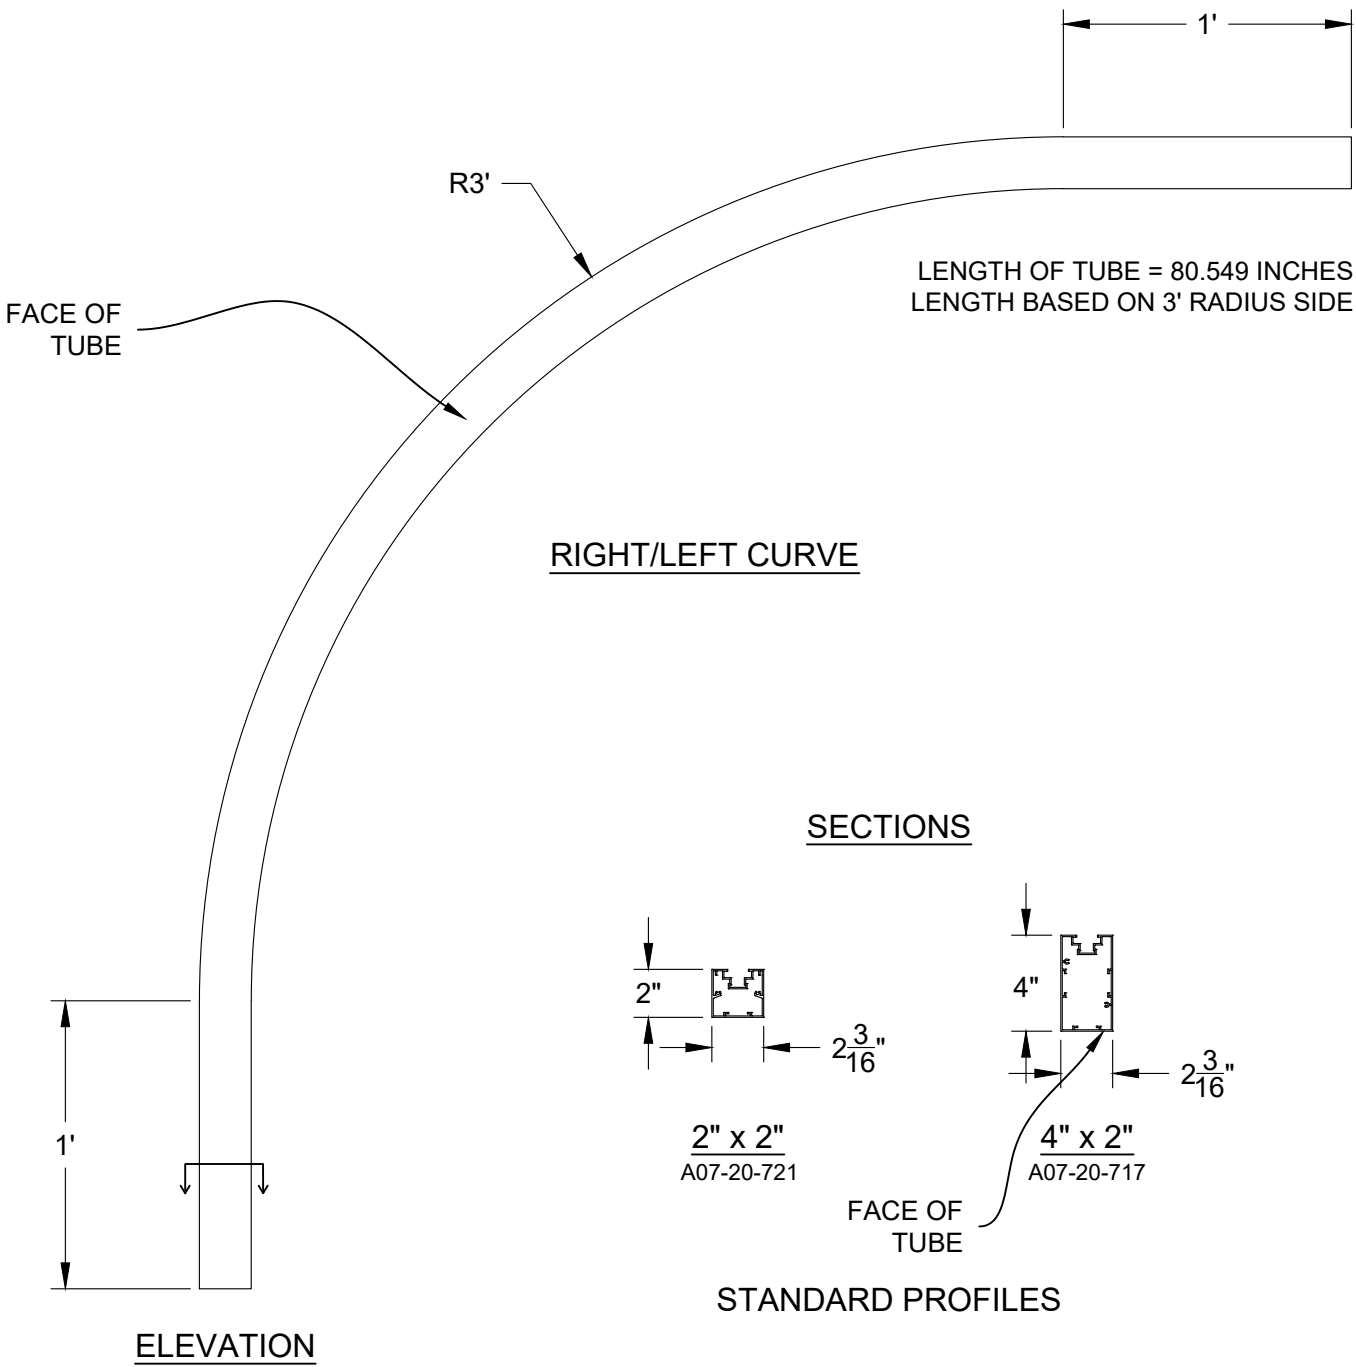


**Construction Specialties™**  
3 WERNER WAY, LEBANON, NEW JERSEY  
PHONE: 1-800-233-8493

PROJECT: STYX	REVISION:
TITLE: CURVED PROFILES EASY WAY	DATE: 07-09-2025
SCALE: 1-1/2" = 1'-0"	SHEET:
DRW BY:	DRW NO : 2 OF 2

# CURVED PROFILES HARD WAY

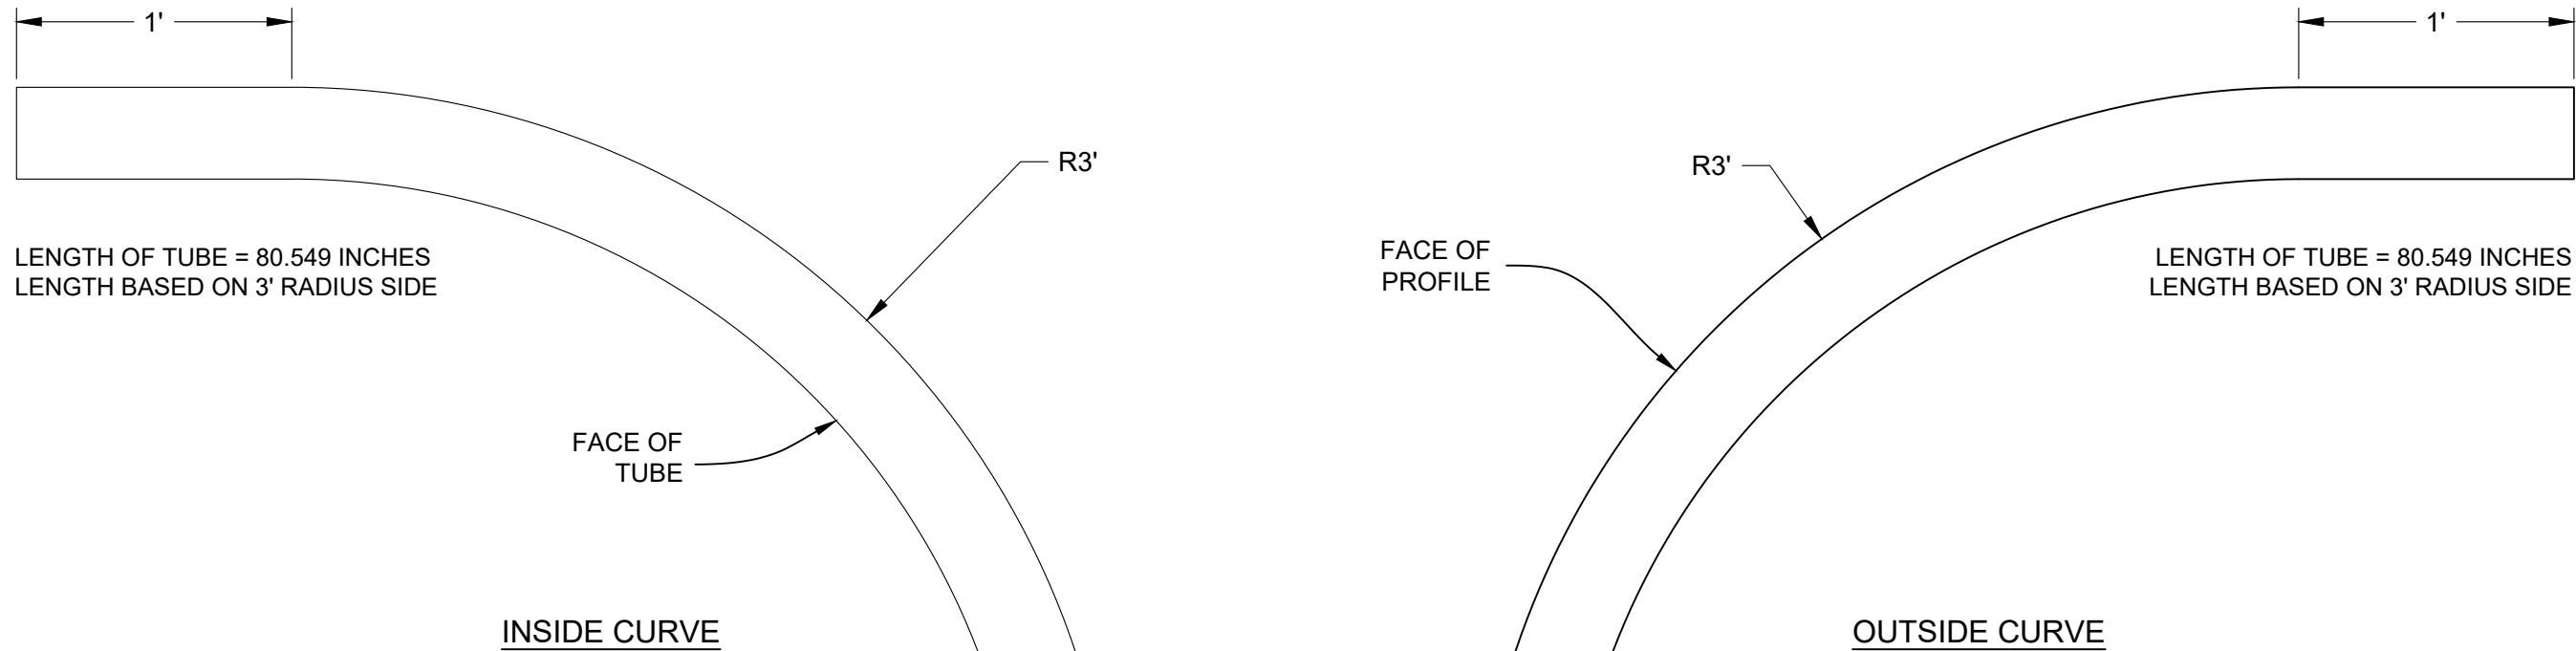

## SECTIONS

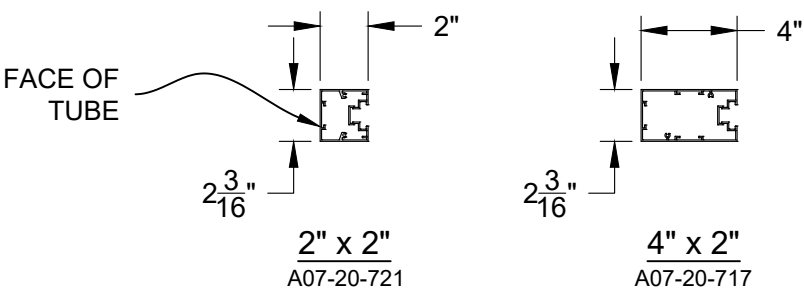


STANDARD PROFILES

## ELEVATION

## ELEVATION

## SECTIONS

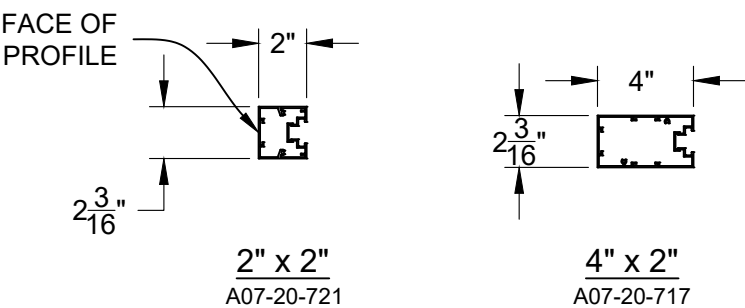

STANDARD PROFILES



**Construction Specialties™**  
3 WERNER WAY, LEBANON, NEW JERSEY  
PHONE: 1-800-233-8493

PROJECT: STYX	REVISION:
TITLE: CURVED PROFILES HARD WAY	DATE: 07-09-2025
SCALE: 1-1/2" = 1'-0"	SHEET:
DRW BY:	DRW NO : 1 OF 2