



<b>COLOR:</b> <b>TOP RAIL:</b> <b>*BRACKETS:</b> COLOR TO BE SELECTED FROM ONE OF CS STANDARD COLORS. *BRACKETS ARE AVAILABLE WITH A POWDER COAT FINISH. PLEASE ADVISE POWDER COAT FINISH. <b>NOTE:</b> THIS MODEL IS FABRICATED CUT-TO-SIZE, THEREFORE FIELD VERIFIED DIMENSIONS ARE REQUIRED.		<b>TOTAL L/F REQ'D</b>	<b>LEFT END CAPS</b>	<b>RIGHT END CAPS</b>	<b>O.S. REQ'D</b>

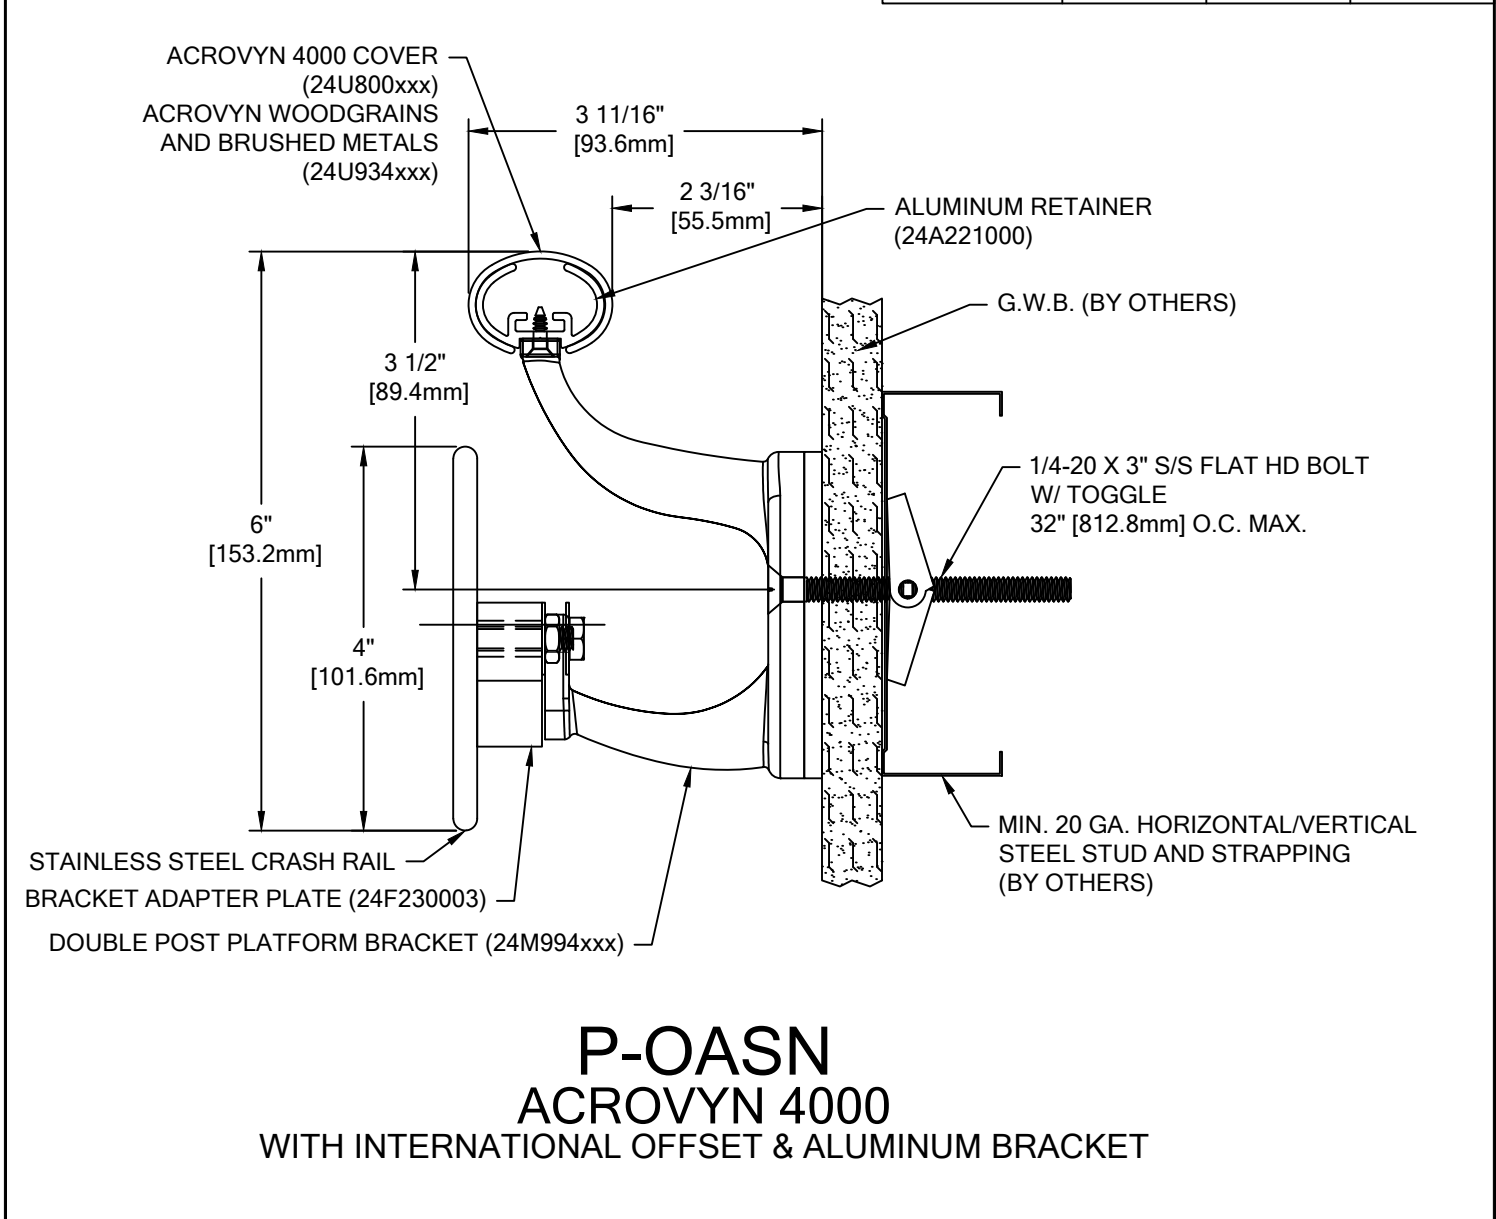

WALL CONDITION	SPECIFIED FASTENER	DRILL DIAMETERS		CS PART NUMBER
		WALL	RETAINER	
STEEL STUD/GYPUSM WALL	1/4-20 X 3" S/S FLAT HEAD BOLT WITH TOGGLE	3/4"	N/A	90H184002
CONCRETE/CONC. BLOCK	1/4" X 1 3/4" S/S FLAT HEAD MASONR ANCHOR	3/16"	N/A	90H390000
WOOD STUD/GYPSUM WALL	#14 X 3" S/S PHILLIPS FLAT HEAD WOOD SCREW	7/32"	N/A	90H538004

 <p><b>Construction Specialties</b>          Hughesville, PA   800.233.8493   570.546.5941          Mississauga, ON   888.895.8955   905.274.3611  <a href="http://www.c-sgroup.com">www.c-sgroup.com</a>          © Copyright 2022 Construction Specialties, Inc.</p>	<b>PROJECT:</b>	<b>REVISION:</b>
	<b>JOB NO.:</b>	<b>F&amp;F:</b>
	<b>CUSTOMER:</b>	
	<b>REP:</b>	<b>DATE:</b>
	<b>DRAWN BY:</b>	<b>SHEET NO:</b>