


CONTINUOUS EXTRUDED
ALUMINUM FRAME
(12A104009)

NON SHRINK GROUT
(NOT BY CS)

3/16" ALUMINUM CENTER
PLATE (80S015001)

3/16"x1 3/4" TAPPER 18" O.C.
(90H236004) (FIN: SILVER P/S)
ICC-ES#-ESR-3068 (MASONRY)

1/4"x2 1/4" SCREW BOLT + 18"
O.C. (90H244004) (FIN: ZINC)
ICC-ES#-ESR-4042 (MASONRY)
ICC-ES#-ESR-3889 (CONCRETE)

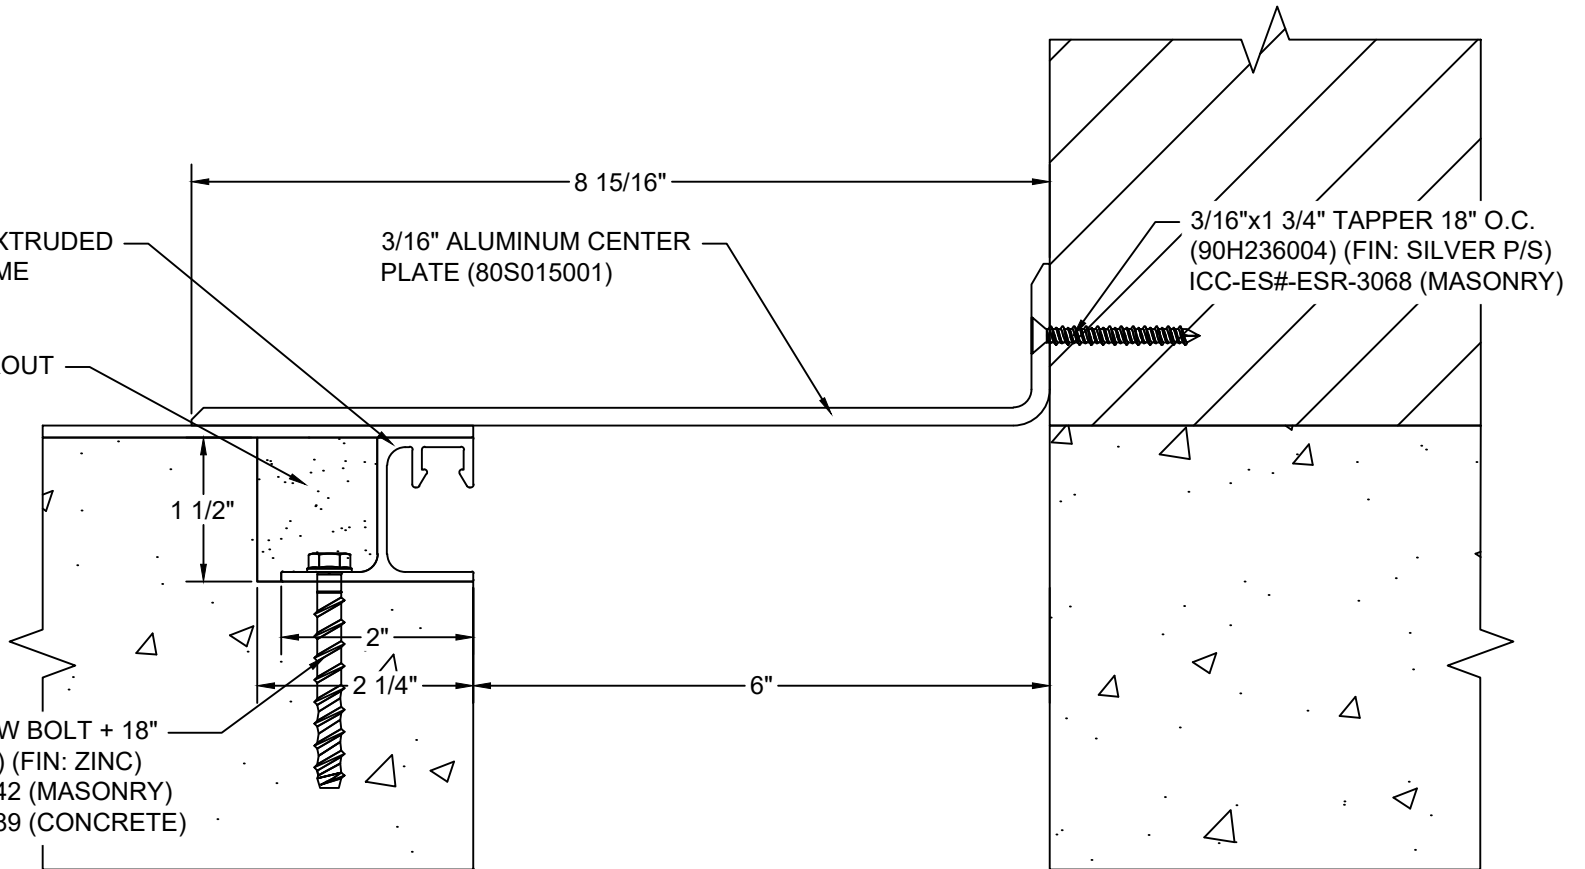

Model: SJPW-600



Construction Specialties®

www.c-sgroup.com

6696 Route 405 Highway, Muncy, PA 17756
Phone: (800) 233-8493 / Fax: (570) 546-8022

895 Lakefront Promenade, Mississauga, Ontario L5E 2C2 Canada
Phone: (888) 895-8955 / Fax: (905) 274-6241

© Copyright 2018 Construction Specialties, Inc.

| | |
|-----------|------------|
| PROJECT: | SCALE: NTS |
| CUSTOMER: | DATE: |
| LOCATION: | JOB NO.: |
| DRAWN BY: | SHEET NO.: |