


COLOR:
WOOD SPECIES: _____
WOOD FINISH: _____
 PLEASE ADVISE WOOD SPECIES AND WOOD FINISH. REFER TO CS CATALOG FOR OPTIONS

ACROVYN BRACKET COLOR: _____
 COLOR TO BE SELECTED FROM ONE OF CS STANDARD COLORS.

TOTAL L/F REQ'D	END CAPS	O.S.C. REQ'D

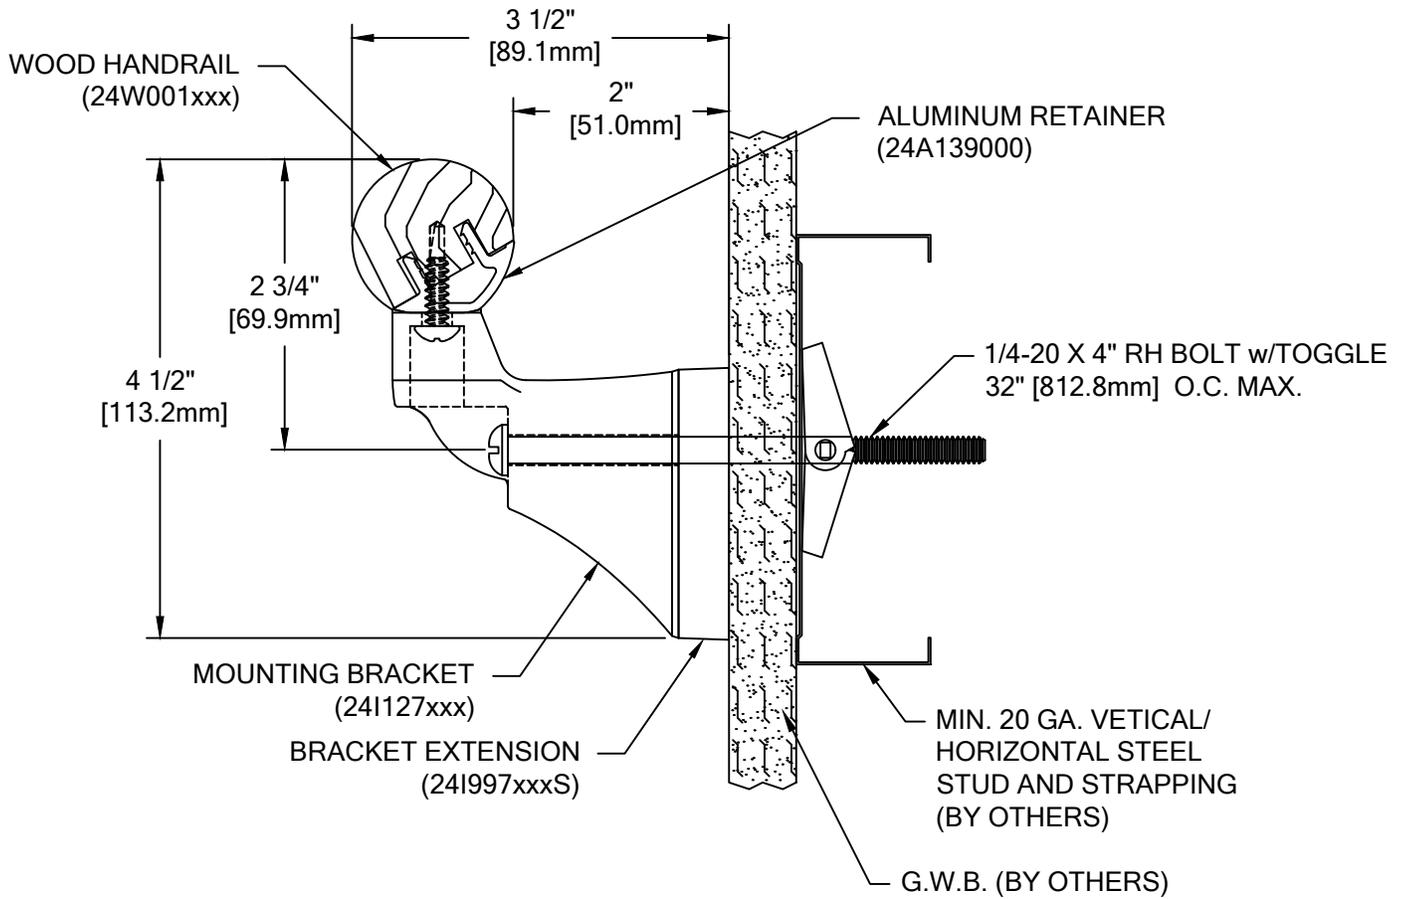

HRW-6C-INT

WALL CONDITION	SPECIFIED FASTENER	DRILL DIAMETERS		CS PART NUMBER
		WALL	RETAINER	
STEEL STUD/GYPSUM WALL	1/4-20 X 4" ROUND HEAD BOLT WITH TOGGLE	3/4"	N/A	90H059002
CONCRETE/CONCRETE BLOCK	#14 X 4" S/S PH. RD. ALL-PURPOSE SCREW	7/32"	N/A	90H225006
WOOD STUD/GYPSUM WALL	#14 X 4" S/S PH. RD. ALL-PURPOSE SCREW	7/32"	N/A	90H225006

 Hughesville, PA 800.233.8493 570.546.5941 Mississauga, ON 888.895.8955 905.274.3611 www.c-sgroup.com © Copyright 2017 Construction Specialties, Inc.	PROJECT:	REVISION:
	JOB NO.:	F&F:
	CUSTOMER:	
	REP:	DATE:
	DRAWN BY:	SHEET NO: