


108 BLACK 	232 WHITE 	AVAILABLE COLORS: *** CUSTOM COLORS ARE AVAILABLE AT AN ADDITIONAL CHARGE. SUBJECT TO MINIMUM QUANTITIES. ***	270 GREIGE 	136 GRAY 
---	---	---	--	--

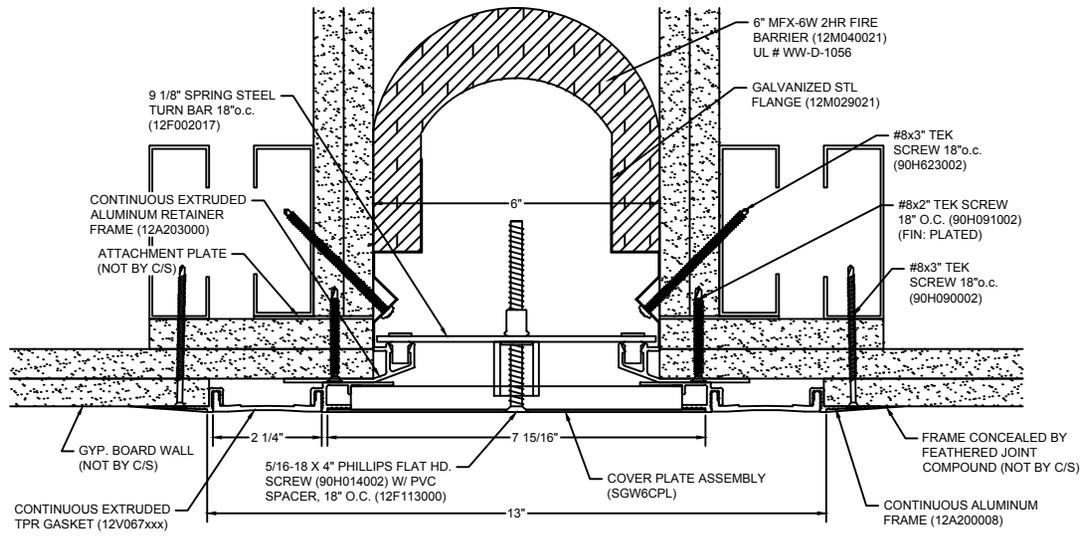

Model: **SGW-600 W/ FB**



Construction Specialties[®]
www.c-sgroup.com
 6696 Route 405 Highway, Muncy, PA 17756
 Phone: (800) 233-8493 / Fax: (570) 546-8022

895 Lakefront Promenade, Mississauga, Ontario L5E 2C2 Canada
 Phone: (888) 895-8955 / Fax: (905) 274-6241



© Copyright 2016 Construction Specialties, Inc.

PROJECT:	SCALE: NTS
CUSTOMER:	DATE:
LOCATION:	JOB NO.:
DRAWN BY:	SHEET NO.: