


COLOR: BED LOCATOR: COLOR TO BE SELECTED FROM ONE OF CS STANDARD COLORS.	QTY. OF 37" (41" OA) UNITS REQ'D	QTY. OF 43" (47" OA) UNITS REQ'D	BL OFFSET DIM (4"-12")	QTY OF CUSTOM SIZE UNITS	OVERALL DIM OF CUSTOM SIZE UNITS (12" - 240")
NOTES: 1. BED LOCATORS ARE SUPPLIED WITH 2" BG-10N END CAPS. 2. BRACKET ASSEMBLIES ARE LOCATED 7-1/2" FROM EACH END CAP. 3. ADDITIONAL BRACKET ASSEMBLIES ARE EVENLY SPACED IN BETWEEN.					

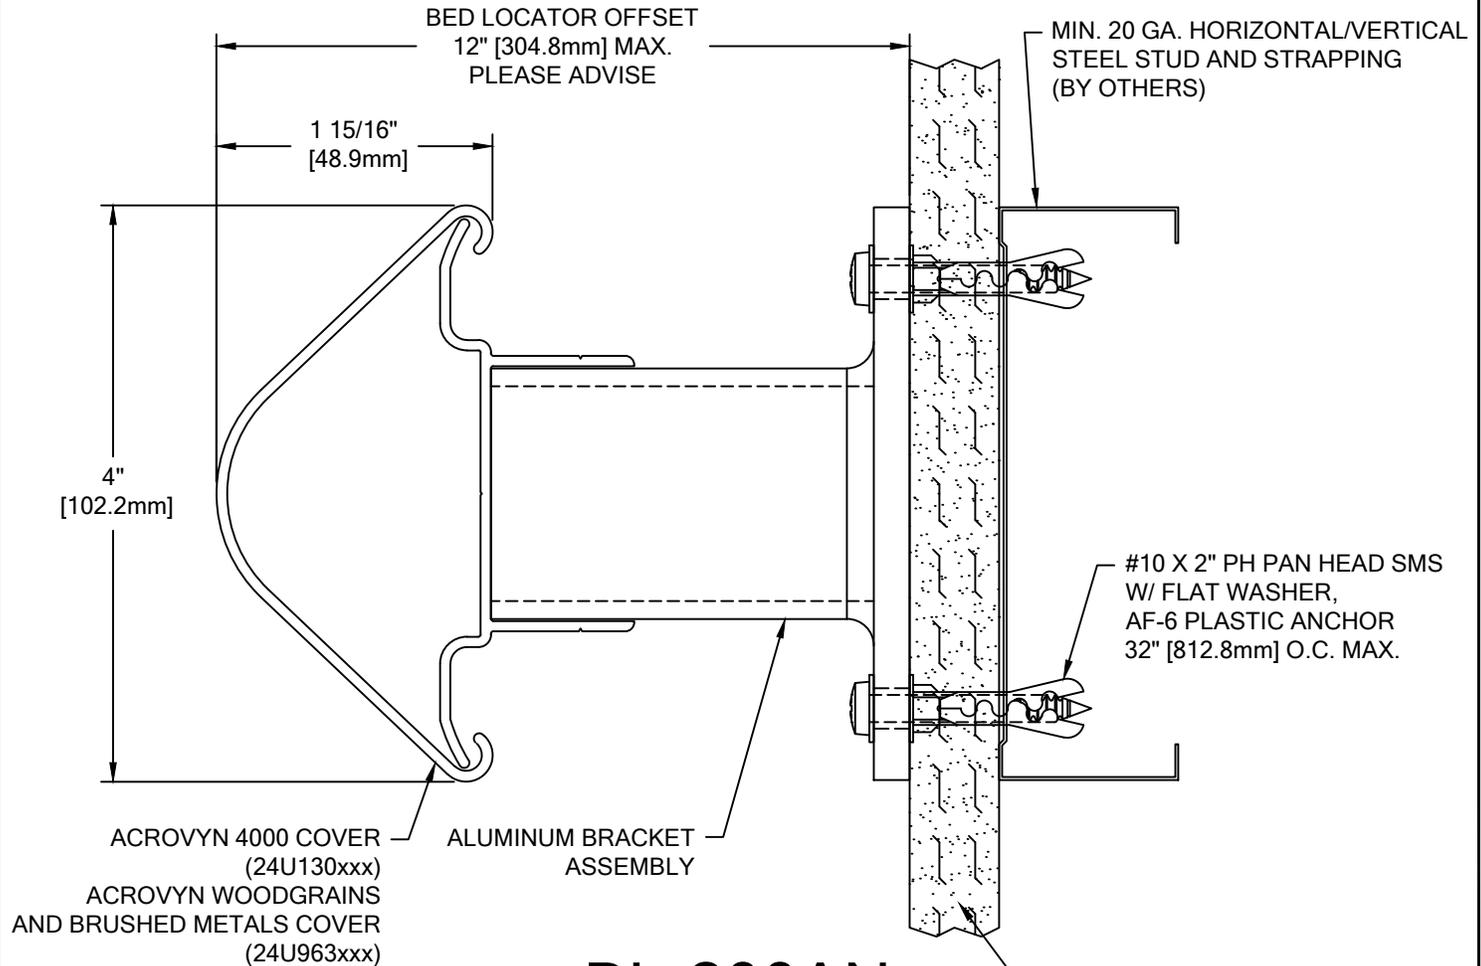

BL-200AN ACROVYN 4000

WALL CONDITION	SPECIFIED FASTENER	DRILL DIAMETERS		CS PART NUMBER
		WALL	RETAINER	
STEEL STUD/GYPSUM WALL	#10 X 2" PHILLIPS PAN HEAD SMS 1/4" FLAT WASHER SAE AF-6 PLASTIC ANCHOR	1/4"	9/32"	90H191002 90H007003 90H039004
CONCRETE/CONC. BLOCK	#10 X 2" PHILLIPS PAN HEAD SMS 1/4" FLAT WASHER SAE AF-6 PLASTIC ANCHOR	1/4"	9/32"	90H191002 90H007003 90H039004
WOOD STUD/GYPSUM WALL	#10 x 2-1/4" PHILLIPS PAN HEAD SMS 1/4" FLAT WASHER STEEL PLATED SAE	N/A	N/A	90H421008 90H007003
20 GA. MIN. STEEL STUD AND 20 GA. MIN. STEEL STRAPPING / GYPSUM WALL (CONSTRUCTION REQUIRED) (TEK SCREWS)	#6 PHILLIPS BUGLE HEAD TEK SCREW	N/A	N/A	90H079002

 Hughesville, PA 800.233.8493 570.546.5941 Mississauga, ON 888.895.8955 905.274.3611 www.c-sgroup.com © Copyright 2016 Construction Specialties, Inc.	PROJECT:	REVISION:
	JOB NO.:	F&F:
	CUSTOMER:	
	REP:	DATE:
	DRAWN BY:	SHEET NO: