


# SINGLE DRAINABLE MULLION LOUVER MODEL A4097

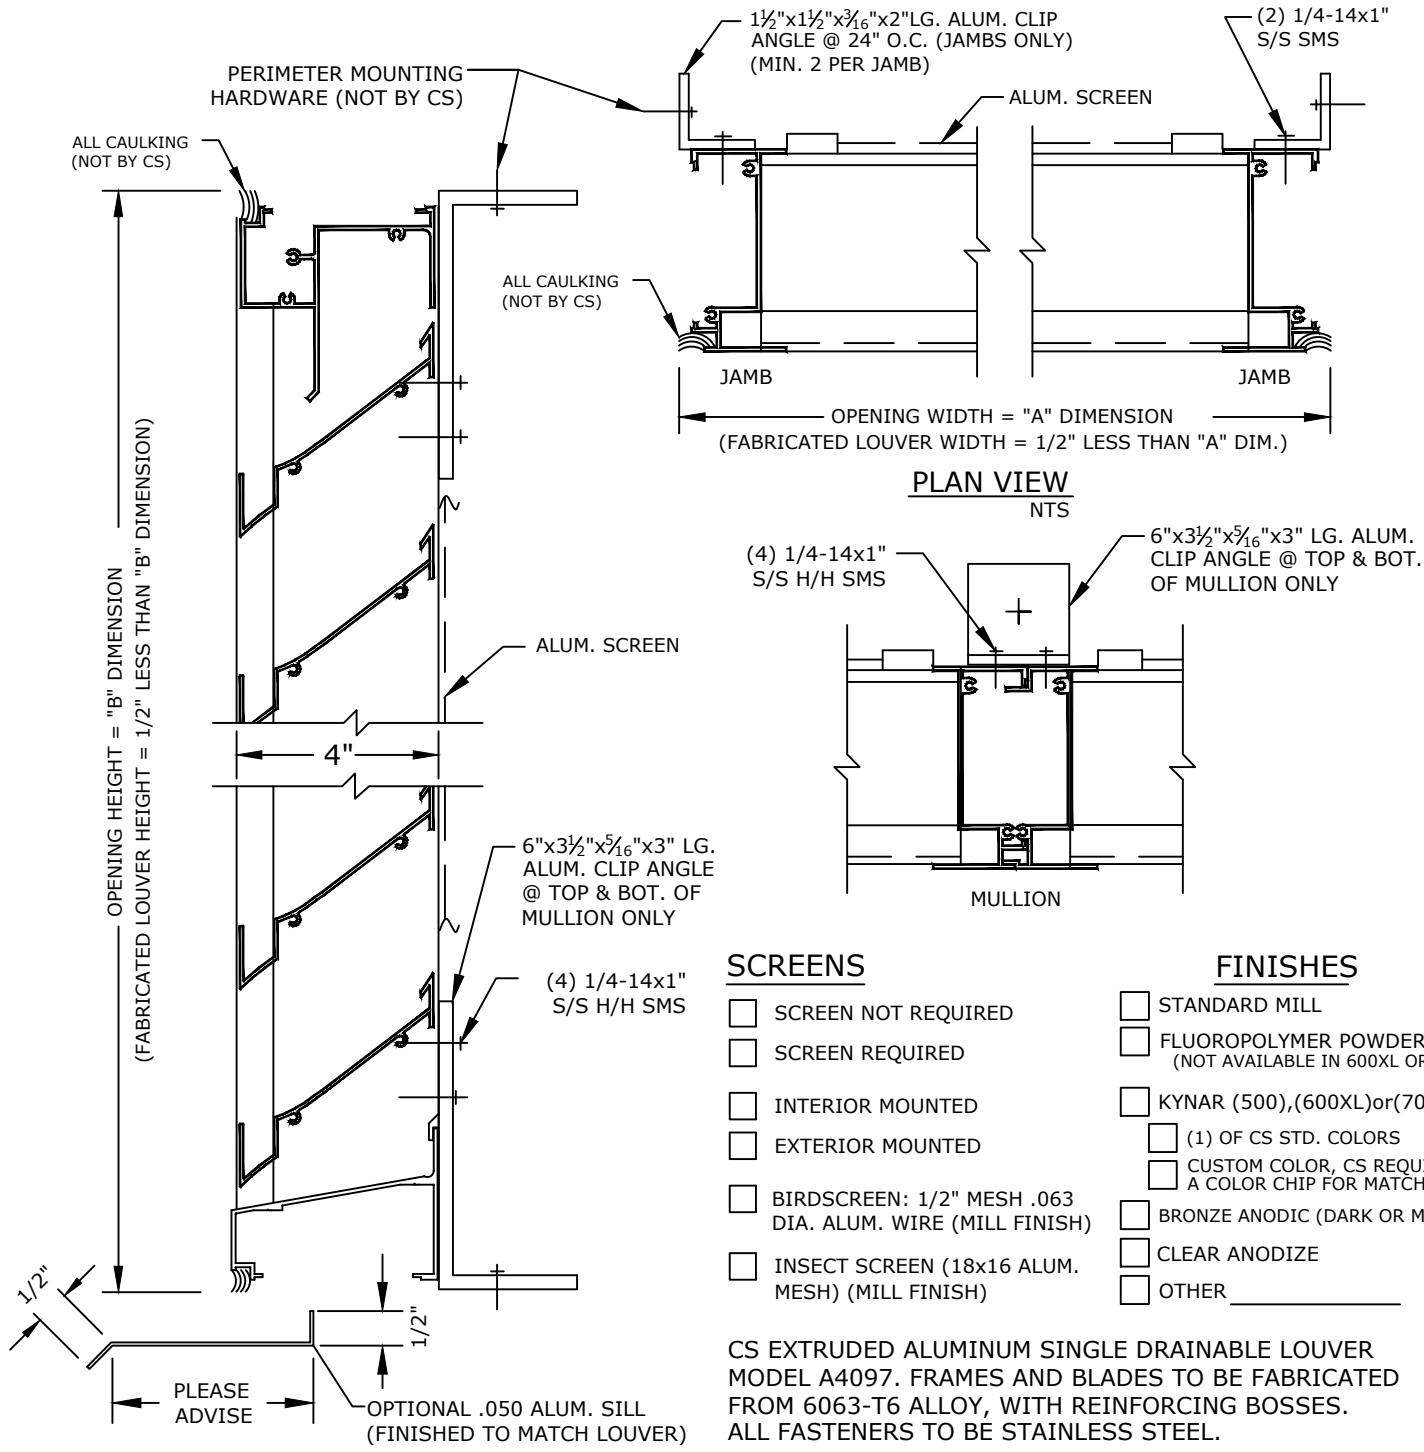

MARK	QTY.	"A" DIM.	"B" DIM.	NUMBER OF MULLIONS	LOUVER LOCATION	REMARKS	
<b>Construction Specialties, Inc.</b> 3 Werner Way Lebanon, New Jersey 08833 (800) 233-8493						CKD. BY:	
						PROJECT:	DRAWN BY:
						CUSTOMER:	DATE:
						ARCH'T:	DWG. NO:
AGENT:						SHEET OF	