


COLOR:
***TOP RAIL:**
 *TOP RAIL/CAPS/CORNERS ARE AVAILABLE WITH AN OPTIONAL POWDER COAT FINISH. PLEASE ADVISE POWDER COAT FINISH IF REQUIRED.

NOTE: STAINLESS STEEL CORNERS OTHER THAN 90° ARE UNAVAILABLE FOR THIS MODEL. THIS MODEL IS FABRICATED CUT-TO-SIZE, THEREFORE FIELD VERIFIED DIMENSIONS ARE REQUIRED.

TOTAL L/F REQ'D	END CAPS	I.S.C. REQ'D	O.S.C. REQ'D

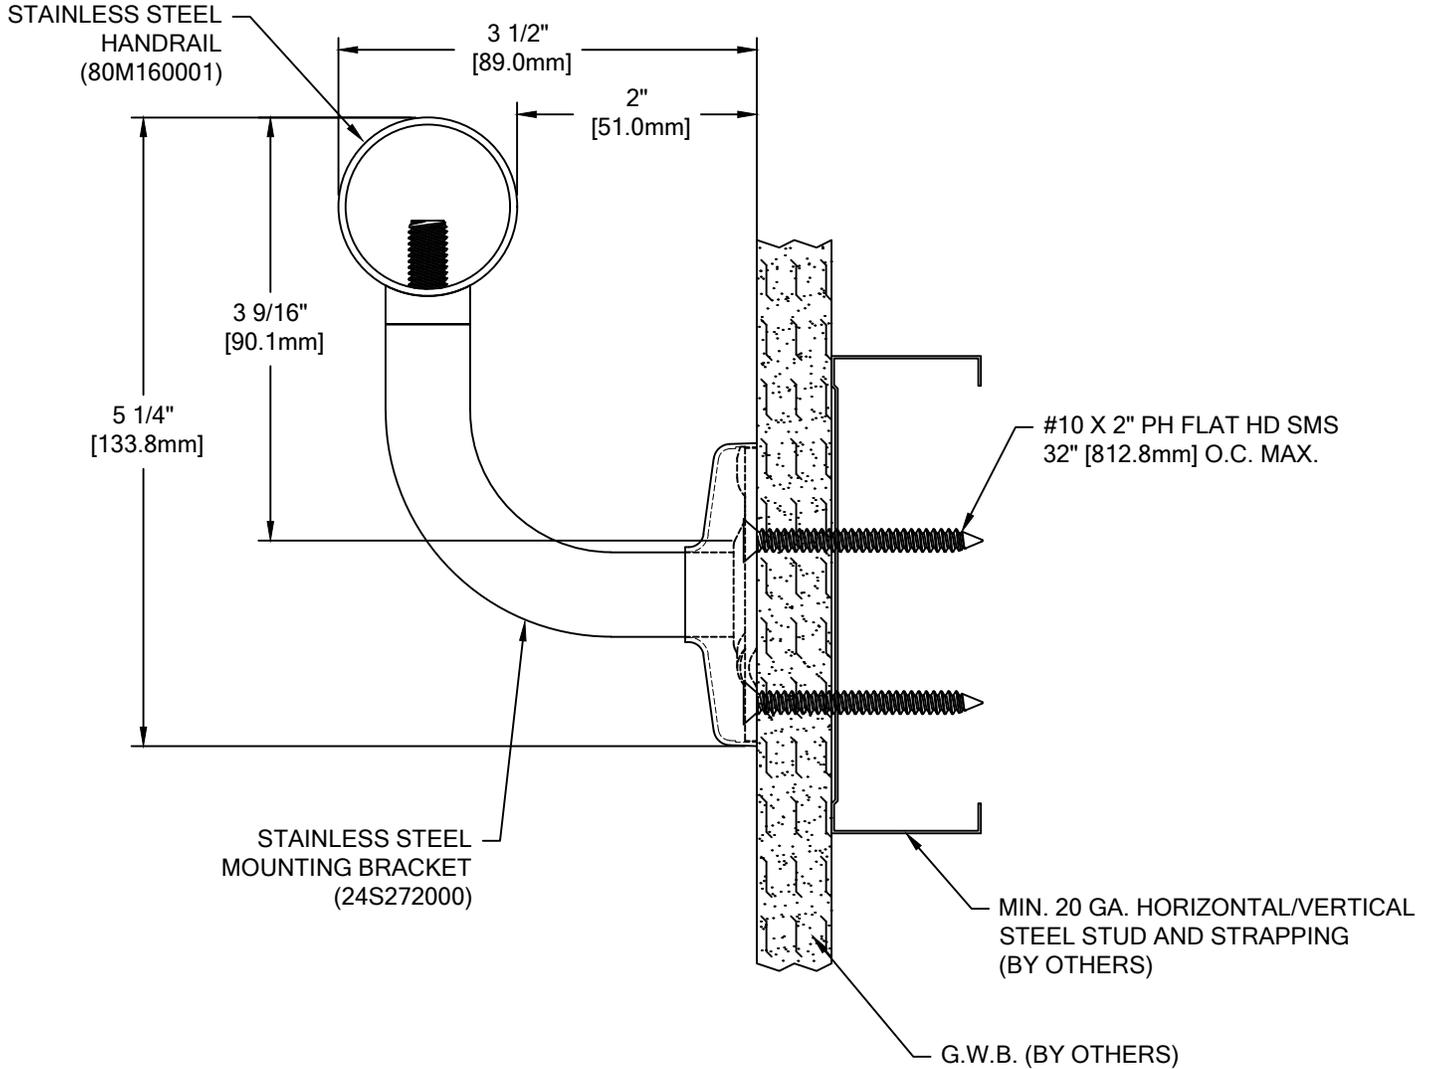

HRS-6C

INTERNATIONAL OFFSET

WALL CONDITION	SPECIFIED FASTENER	DRILL DIAMETERS		CS PART NUMBER
		WALL	RETAINER	
STEEL STUD/GYPUSM WALL	#10 X 2" SS PHILLIPS FLAT HEAD SHEET METAL SCREW	1/16"	N/A	90H431006
CONCRETE/CONC. BLOCK	1/4" X 2 1/4" SS HEX HEAD MASONRY	3/16"	N/A	90H027006
WOOD STUD/GYPSUM WALL	#9 X 2 1/4" SS PHILLIPS WAFER HEAD DRYWALL SCREW	N/R	N/A	90H421006

 <p>Hughesville, PA 800.233.8493 570.546.5941 Mississauga, ON 888.895.8955 905.274.3611 www.c-sgroup.com</p> <p>© Copyright 2016 Construction Specialties, Inc.</p>	PROJECT:	REVISION:
	JOB NO.:	F&F:
	CUSTOMER:	
	REP:	DATE:
	DRAWN BY:	SHEET NO: