

COLOR:


CHANNEL GUARD:

COLOR TO BE SELECTED FROM ONE OF C/S STANDARD COLORS.

QTY.
REQ'D

UNIT
HEIGHT

WALL
WIDTH

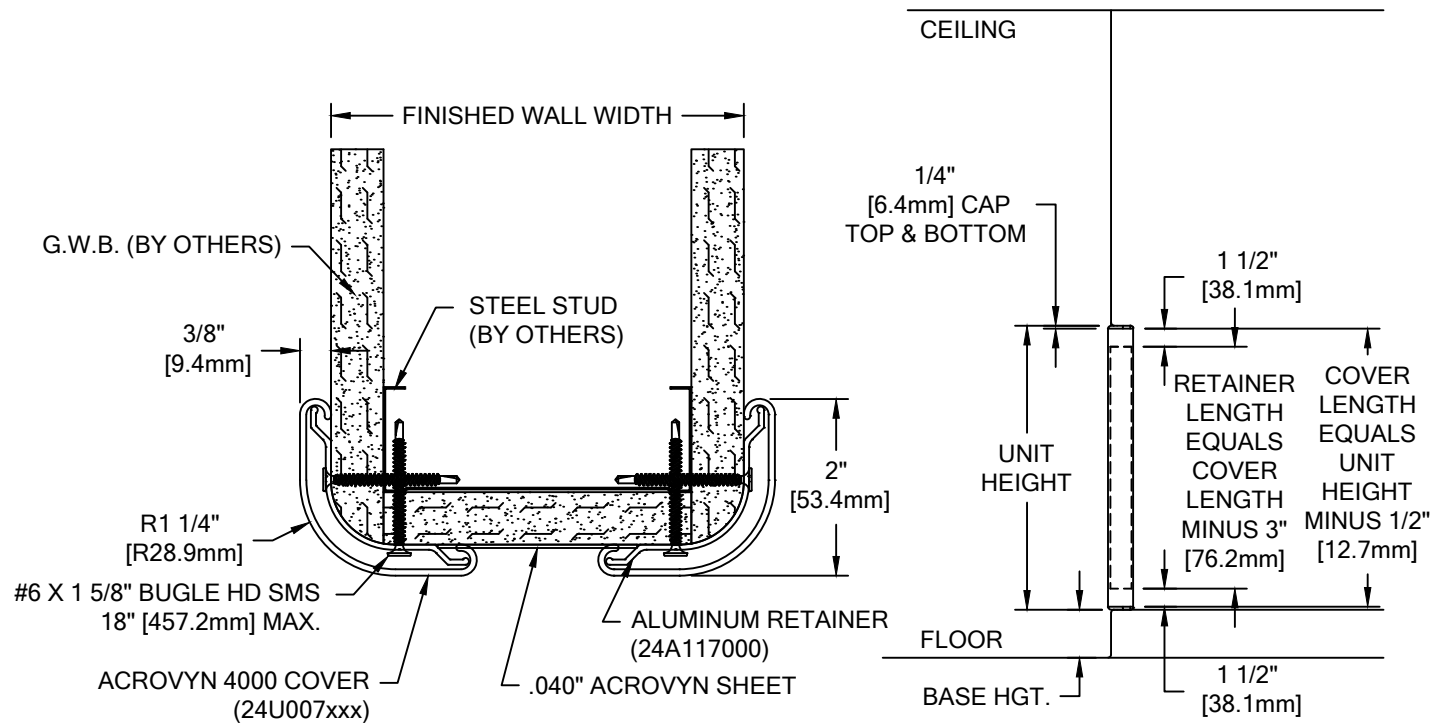

SSM-15N ACROVYN 4000

WALL CONDITION	SPECIFIED FASTENER	DRILL DIAMETERS		C/S PART NUMBER
		WALL	RETAINER	
STEEL STUD/GYPSUM WALL	#6 X 1 5/8" BUGLE HEAD SMS	N/A	1/8"	90H079002
WOOD STUD/GYPSUM WALL	#6 X 1 5/8" BUGLE HEAD SMS	N/A	1/8"	90H079002
CONCRETE/CONC. BLOCK	AF-6 PLASTIC ANCHOR #10 X 1 1/2" PHILLIPS PAN HEAD SMS	1/4"	9/32"	90H039004 90H189002



Construction Specialties™

6696 Route 405 Highway, Muncy PA 17756
(800) 233-8493 • Fax (570) 546-4692 • www.c-sgroup.com

PROJECT:

JOB NO.:

CUSTOMER:

REP:

DRAWN BY:

REVISION:

F&F:

DATE:

SHEET NO: